


PLAN
SCALE: 1/2"=1'-0"

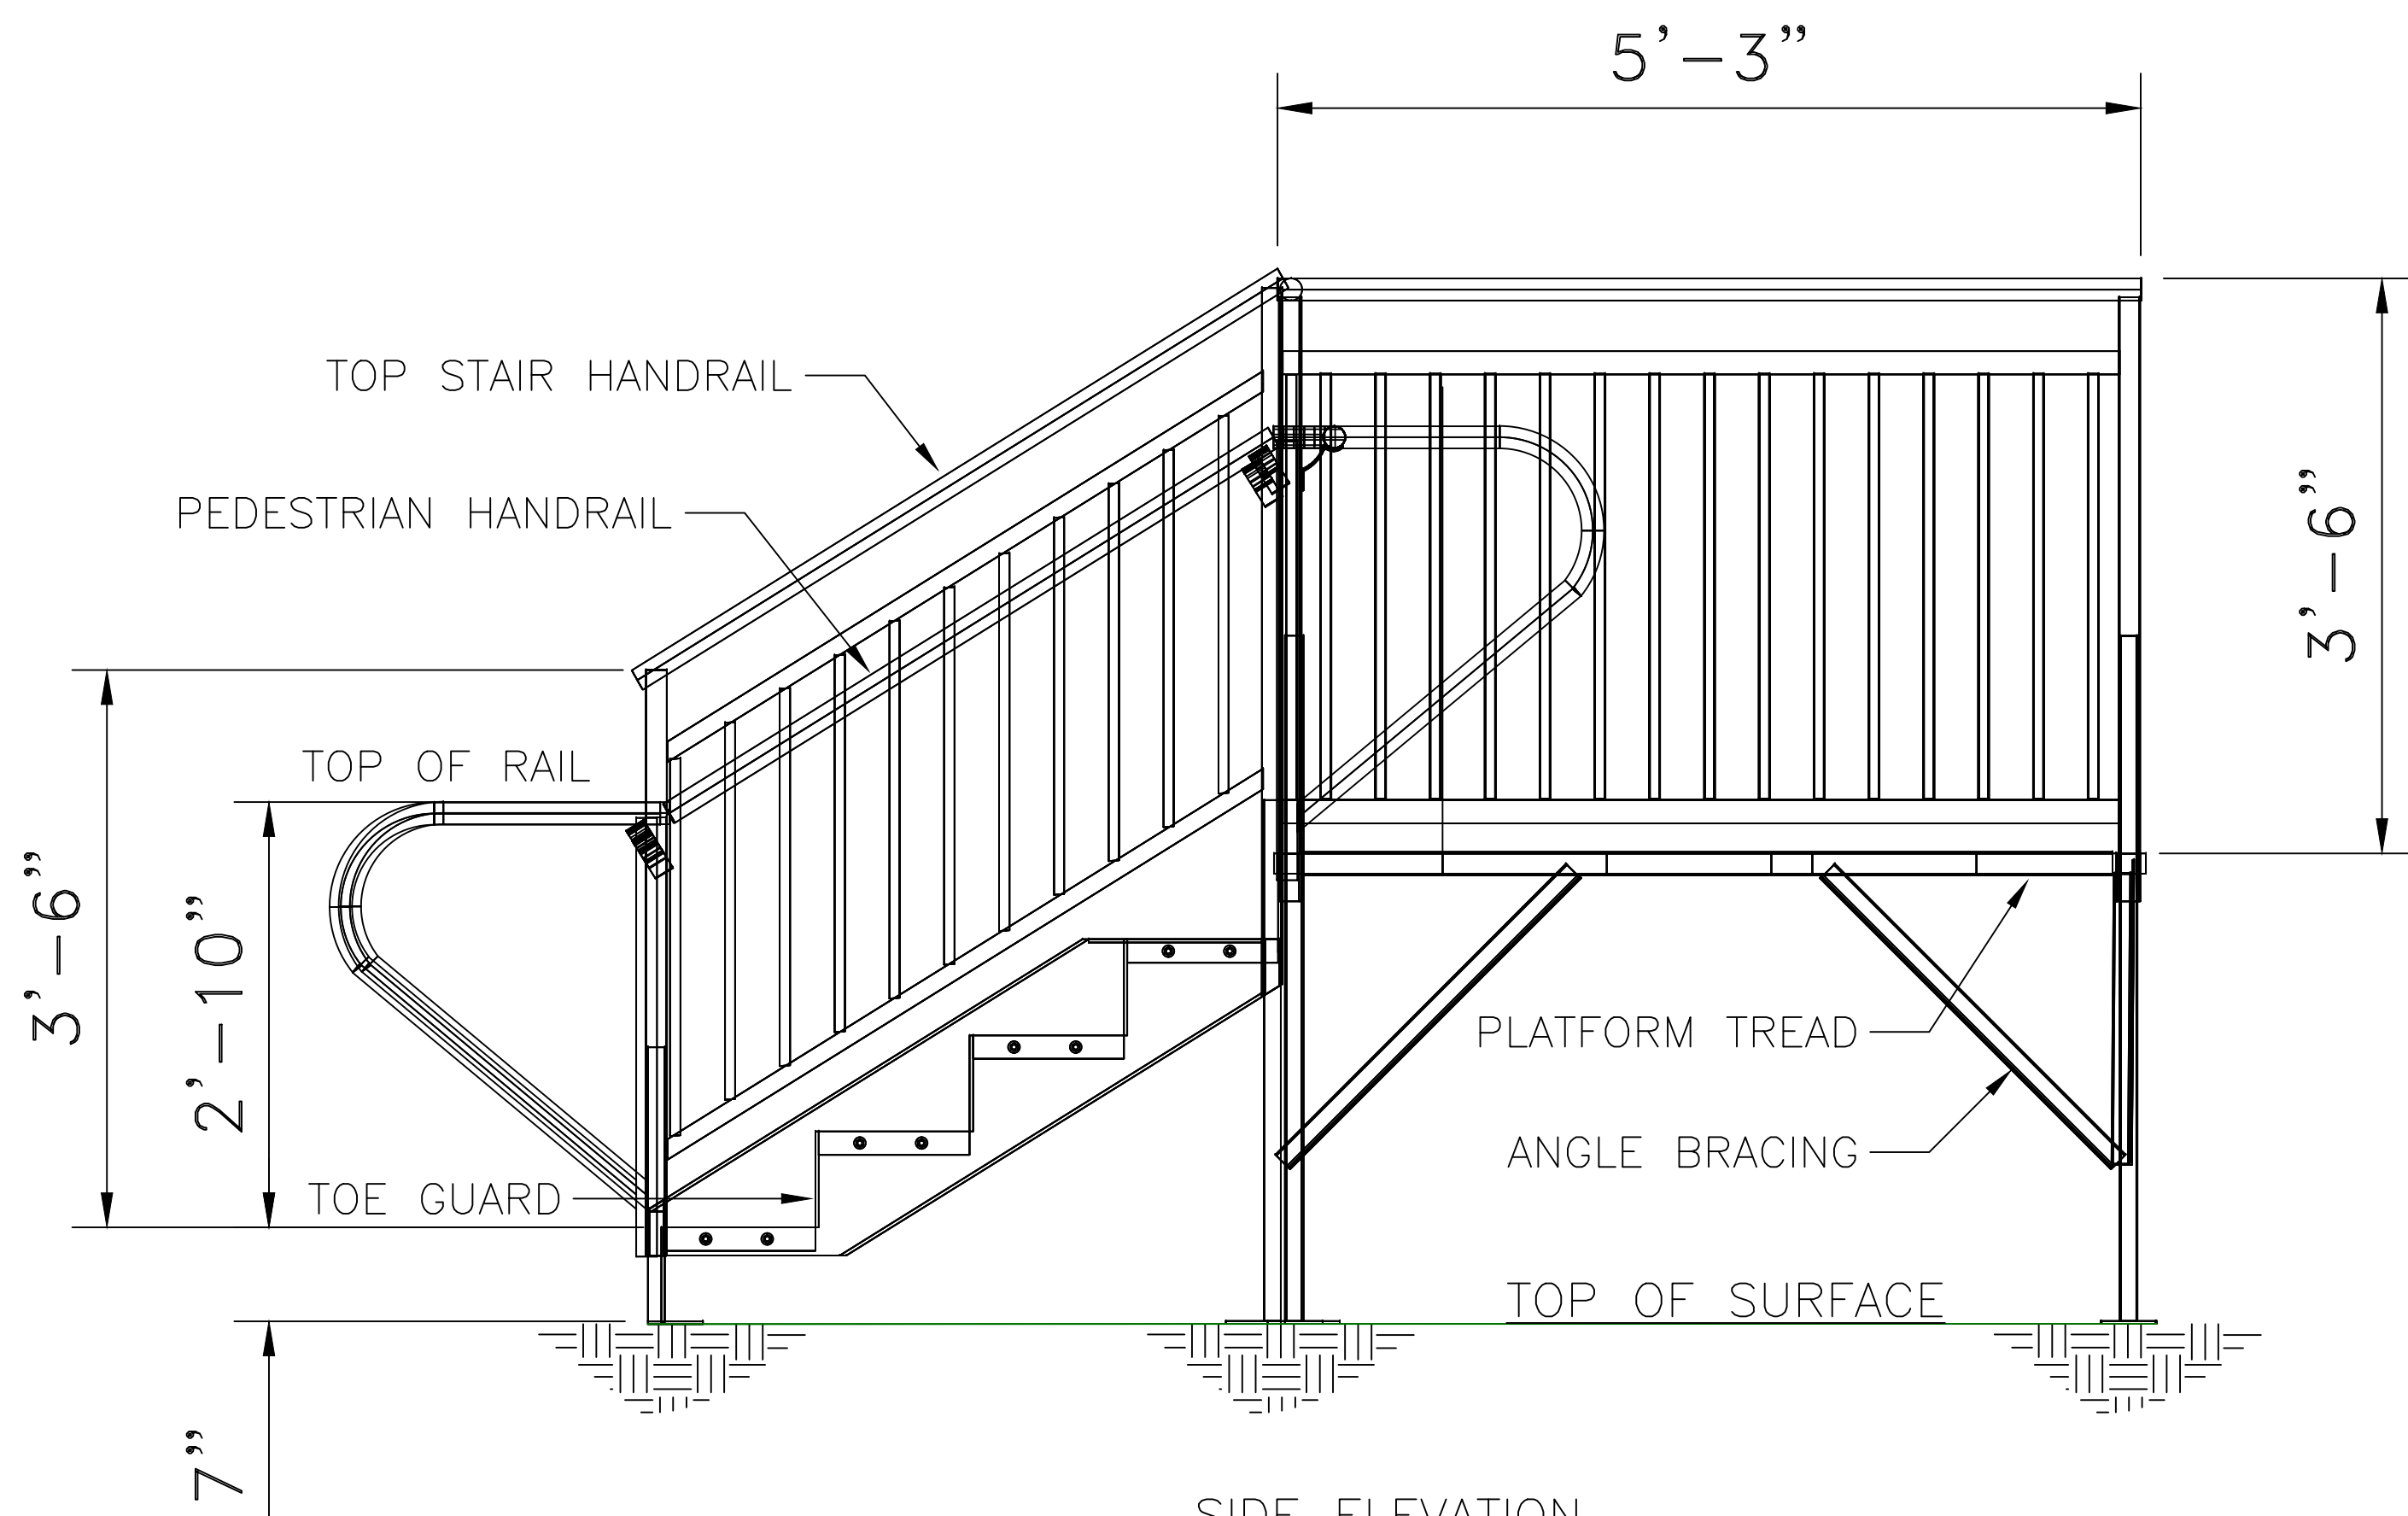

SIDE ELEVATION
SCALE: 1/2"=1'-0"



REVISIONS	BY



AMERICAN ACCESS INC.
 3150 STAGE POST DRIVE, SUITE 101
 BARTLETT, TN 38133
 888-790-9269, TOLL FREE
 866-734-7267 FAX
 WWW.AARAMPS.COM

6 COMMERCIAL ALUMINUM STAIR PLAN AND ELEVATIONS

DRAWN DC
CHECKED BC
DATE 4.26.2018
SCALE
JOB NO.