

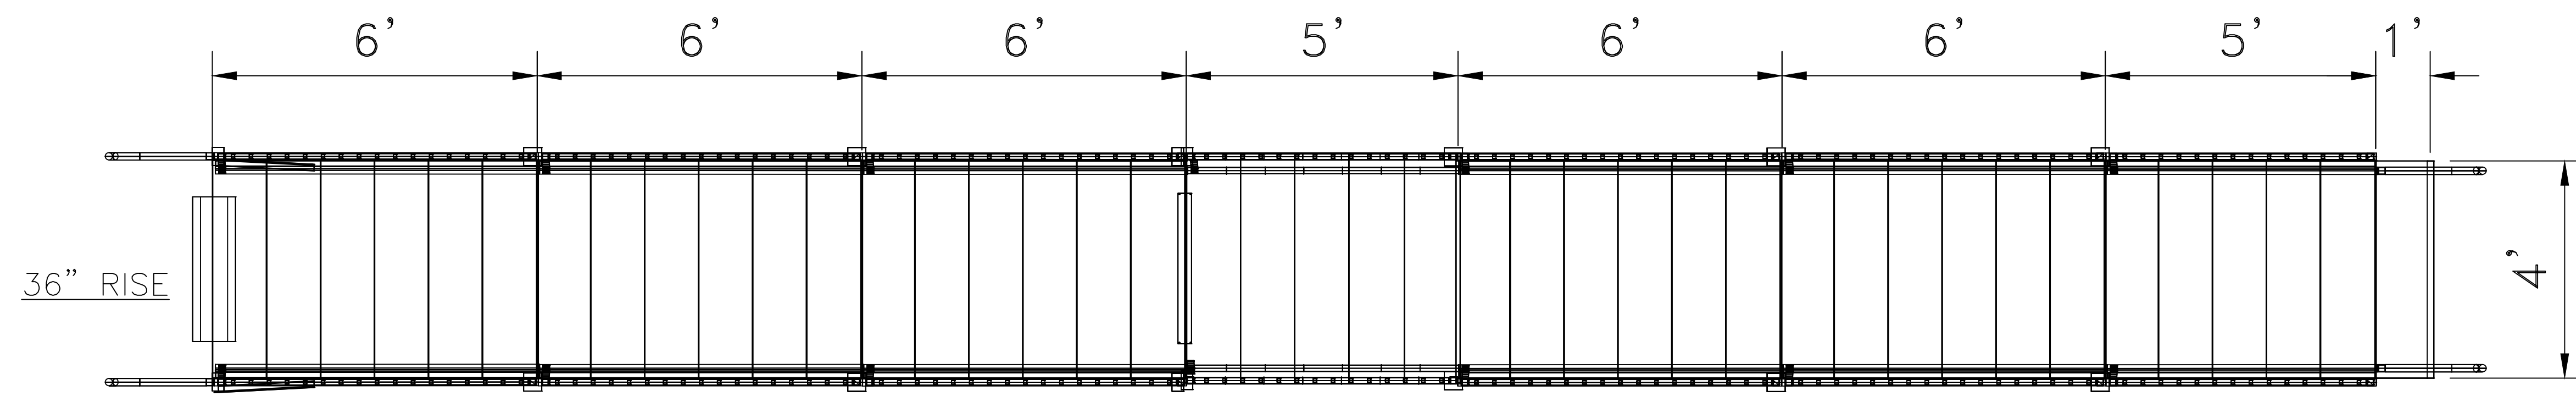
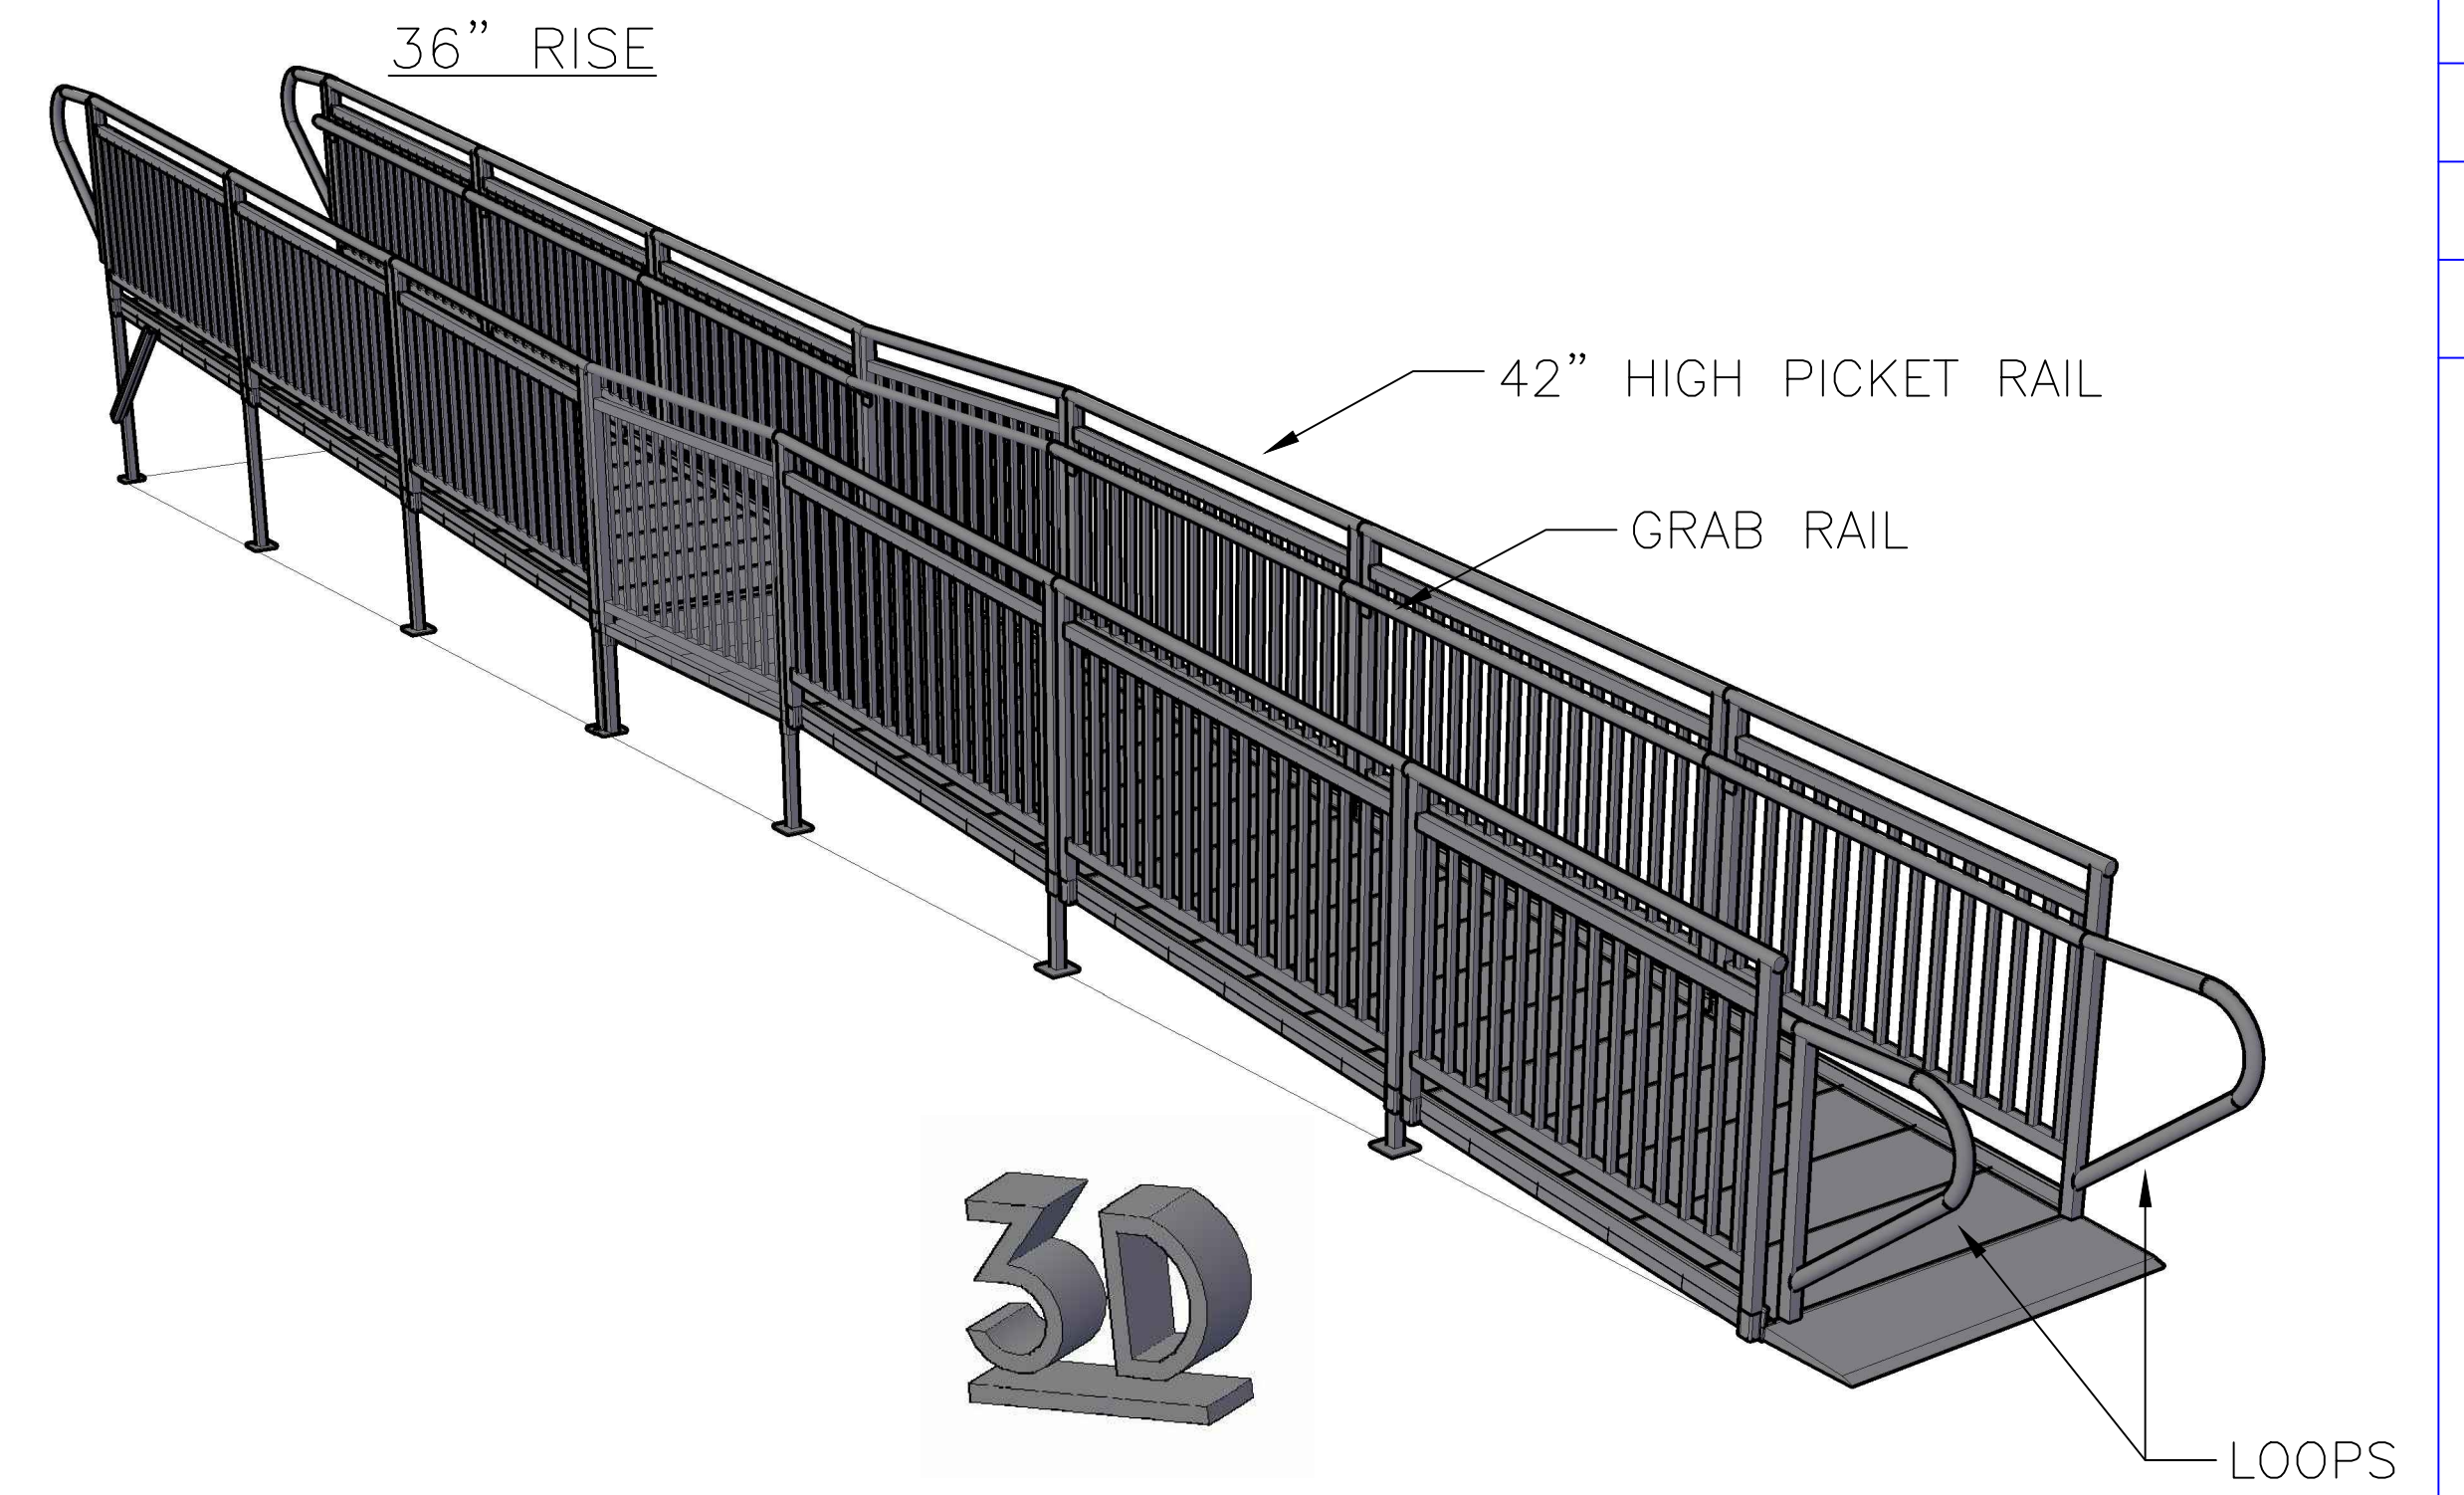


9/21/2015 4:23 PM \\SVRSERVICES1\CompanyShare\AmerAccess\ANATIONAL\CAD\ESTIMATOR DRAWINGS\QUANTICO COMMERCIAL 36RISE 36FEET RAMP PLAN AND ELEVATIONS.dwg

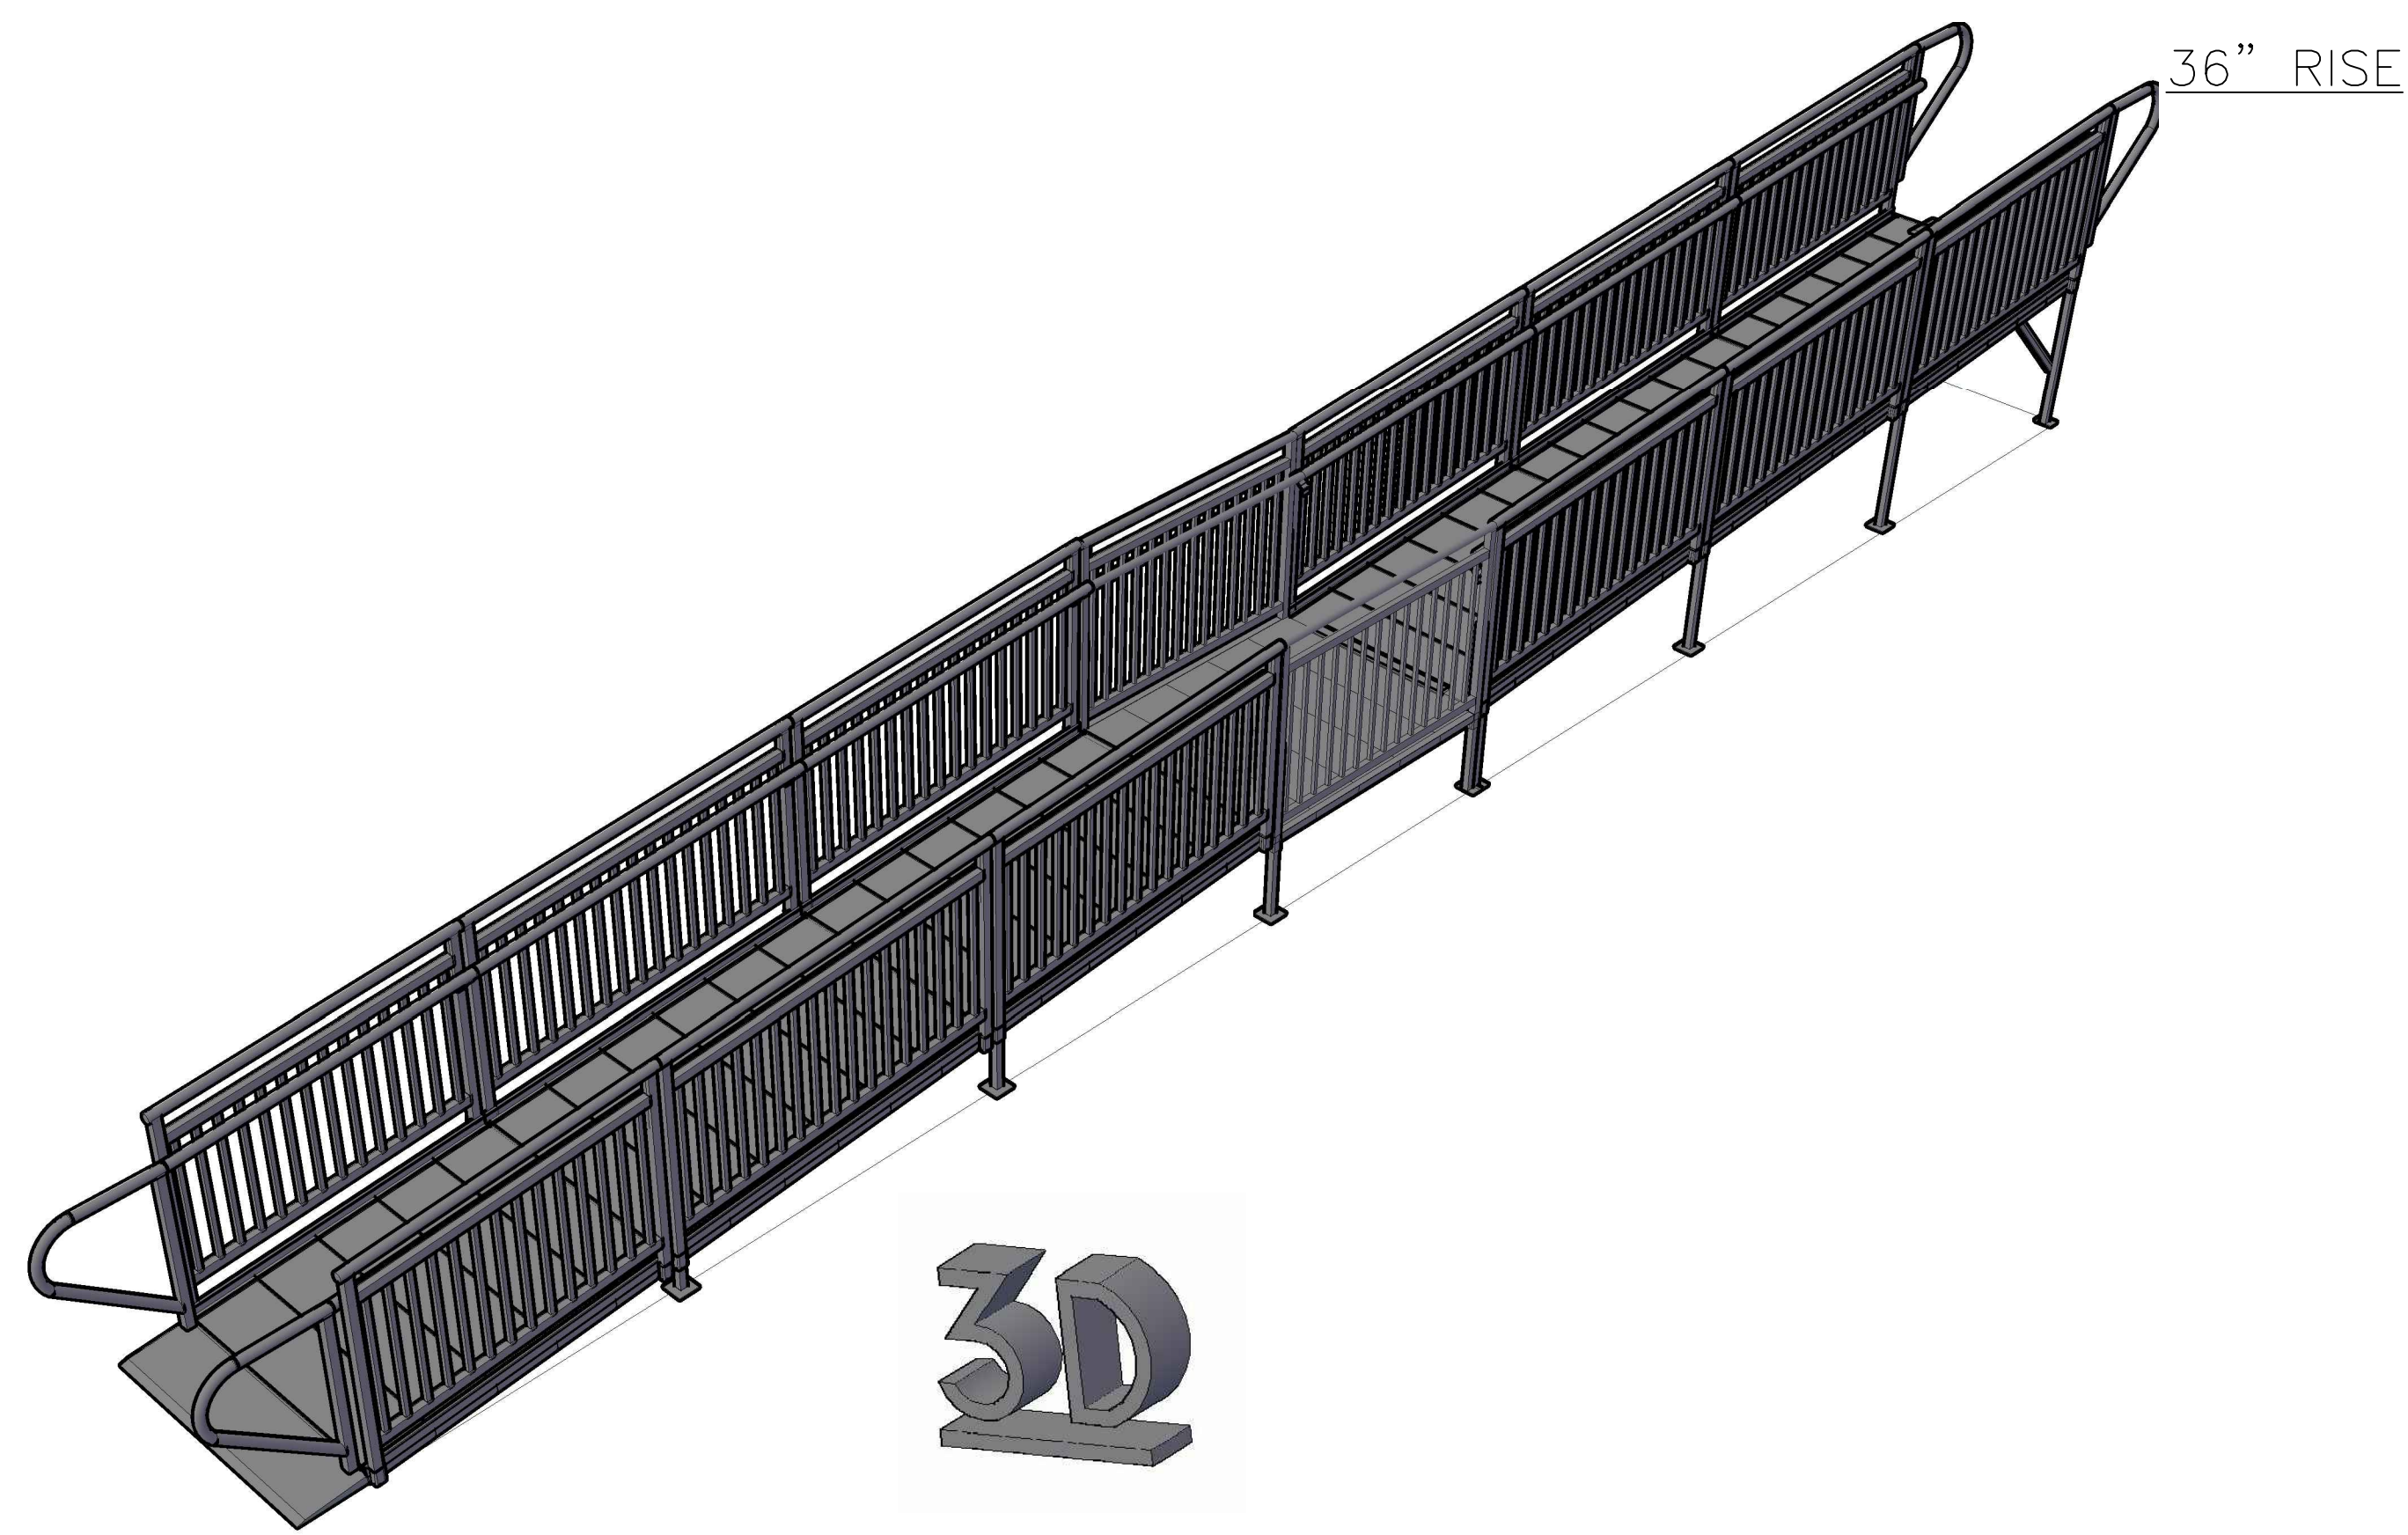


PLAN
SCALE: 1/2"=1'-0"
LEVEL RAMP
LEG SOCKETS TO BE VERTICAL

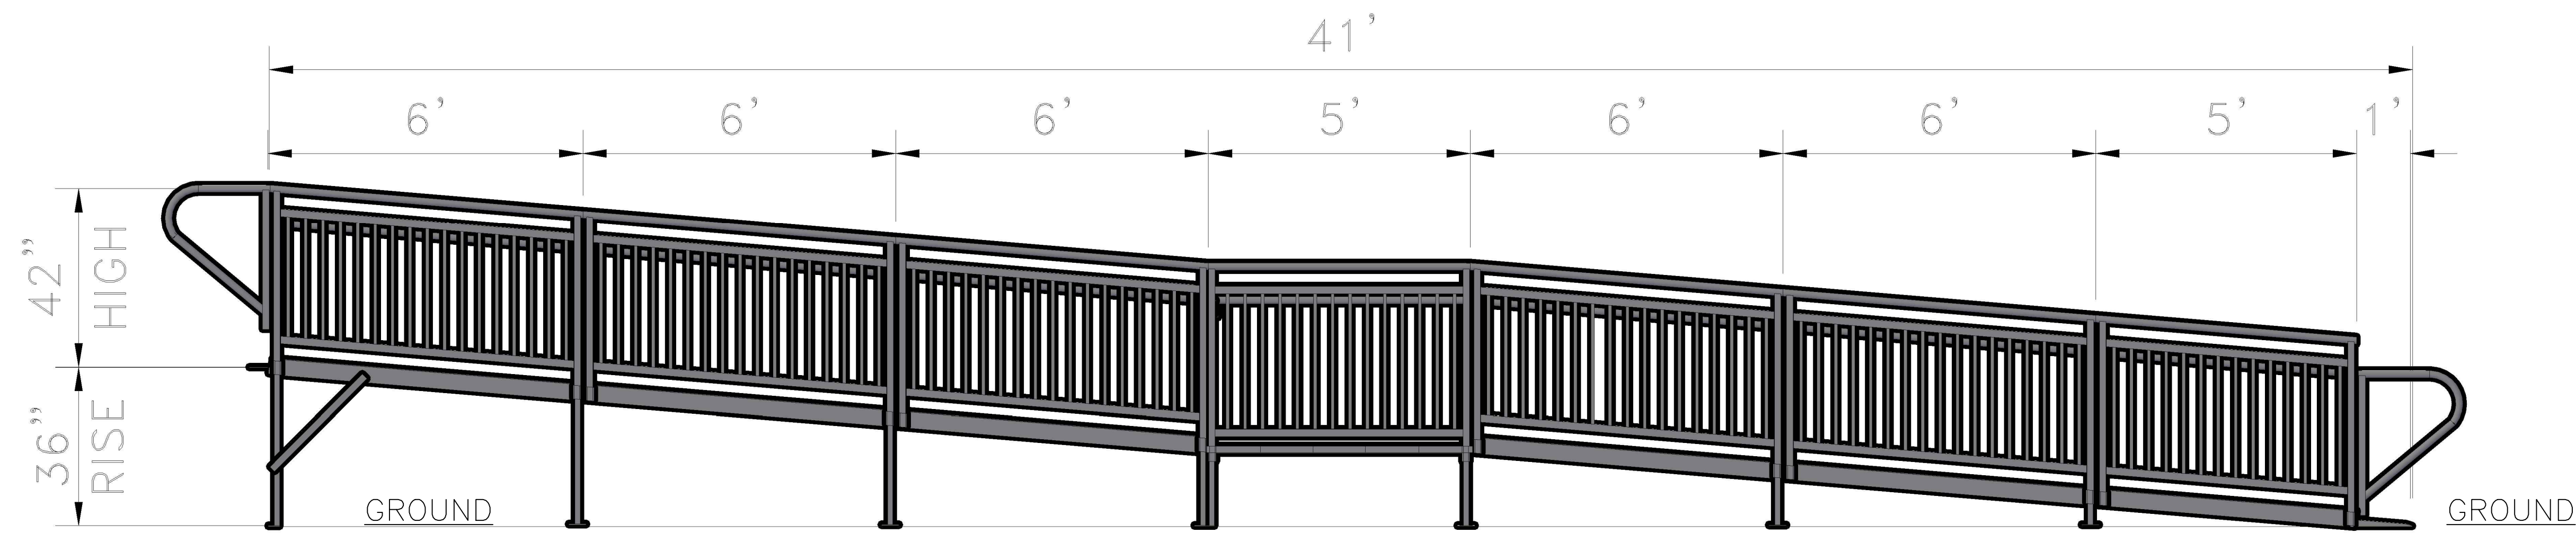

SIDE ELEVATION
SCALE: 1/2"=1'-0"

REVISIONS	BY

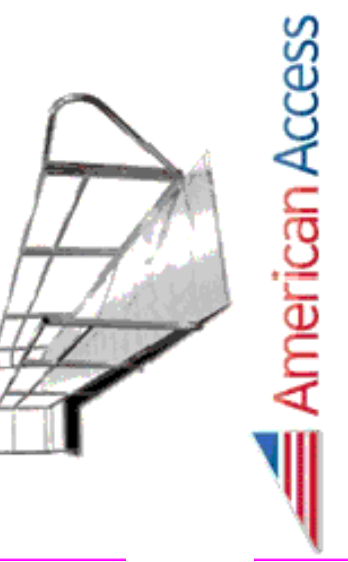

AMERICAN ACCESS INC.
8500 WOLF LAKE DRIVE, SUITE 114
BARTLETT, TN 38133
888-790-9269 TOLL FREE
866-734-7267 FAX
WWW.AARAMPS.COM

QUANTICO COMMERCIAL 36RISE 36FEET
RAMP PLAN AND ELEVATIONS

DRAWN MP
CHECKED TC
DATE 9.21.2015
SCALE
JOB NO.