




7/29/2020 11:17 AM N:\cod\ESTIMATOR DRAWINGS\WEBSITE PATRIOT STRAIGHT RAMP15RISE 15FEET RAMP PLAN AND ELEVATIONS.dwg

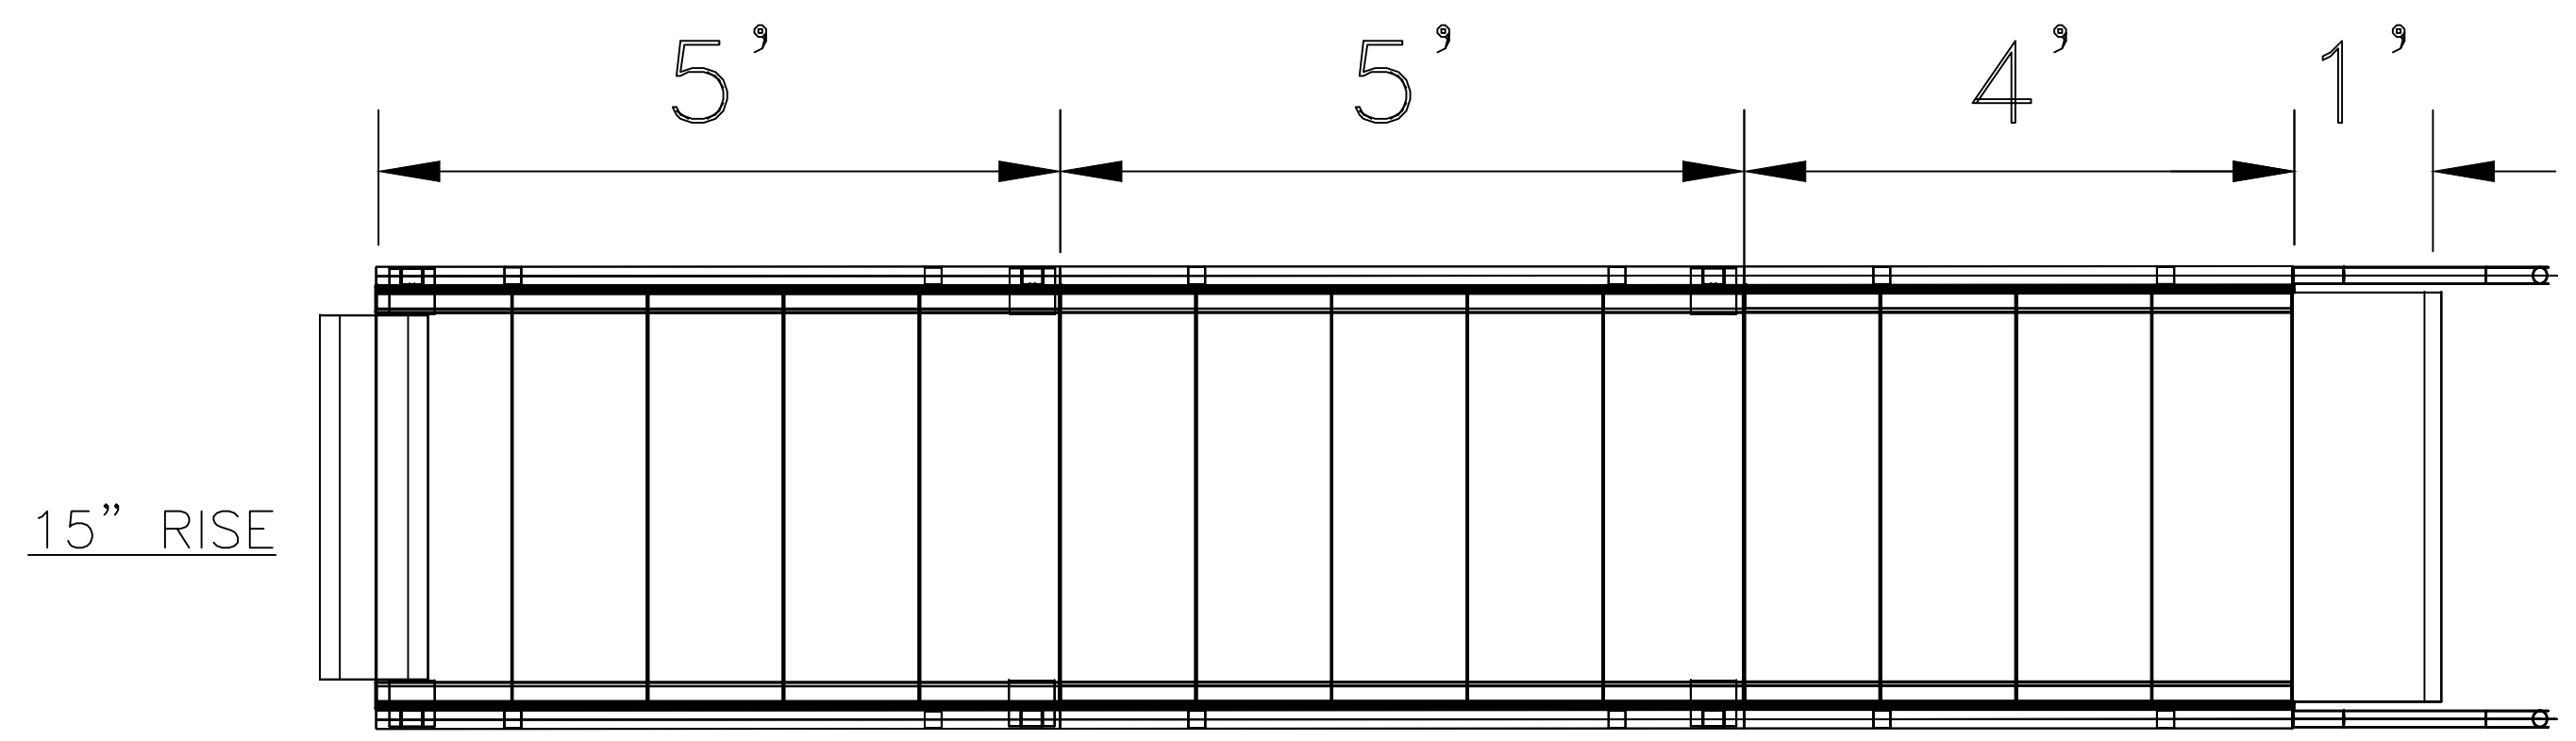


PLAN
SCALE: 3/4"=1'-0"

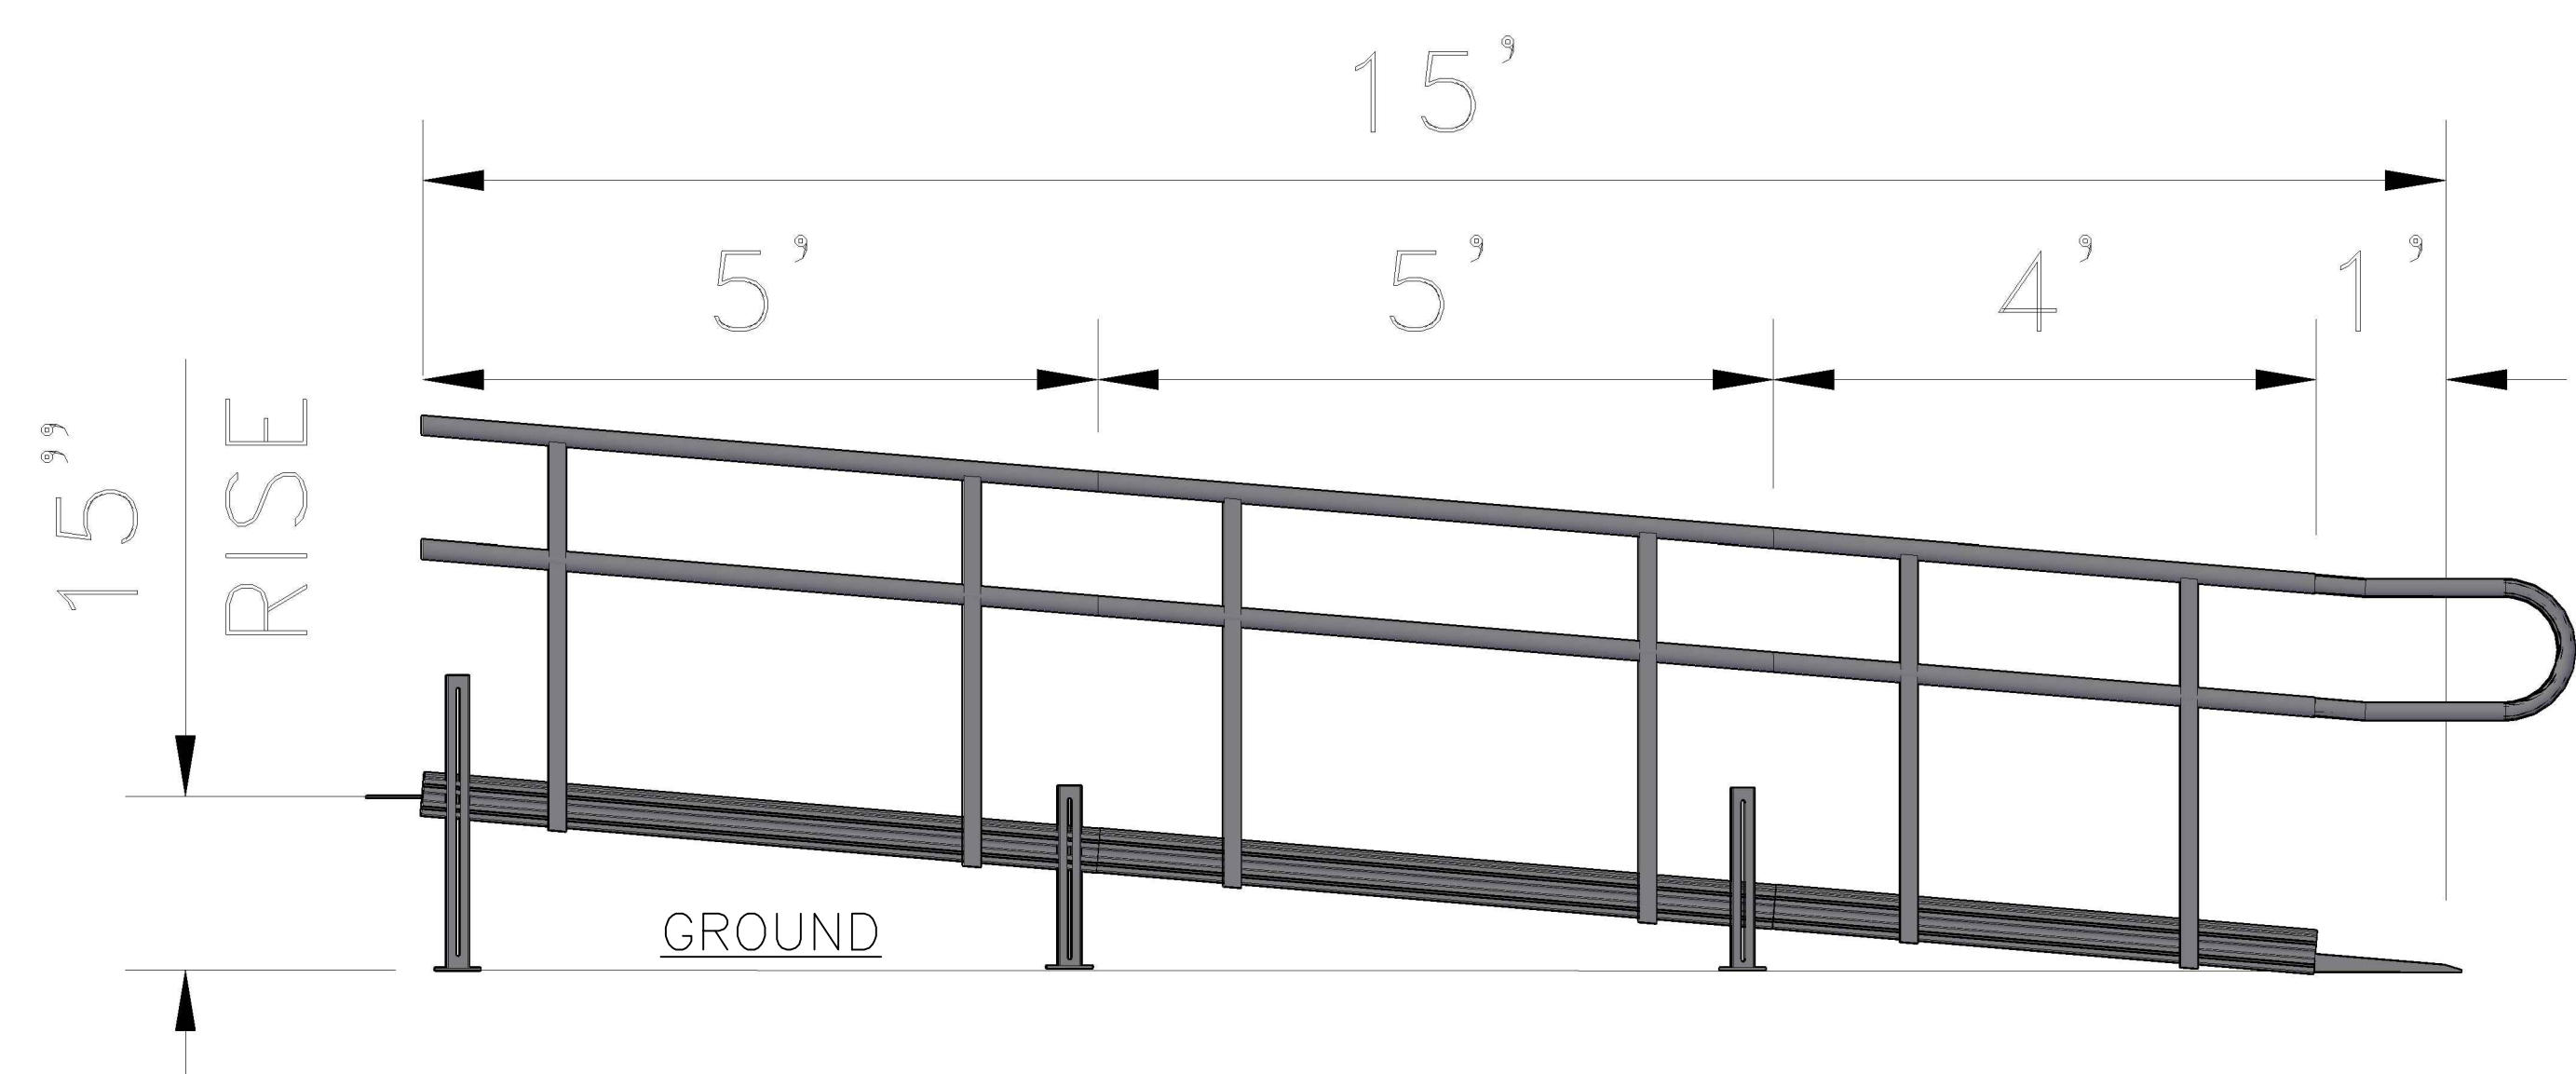

SIDE ELEVATION
SCALE: 3/4"=1'-0"

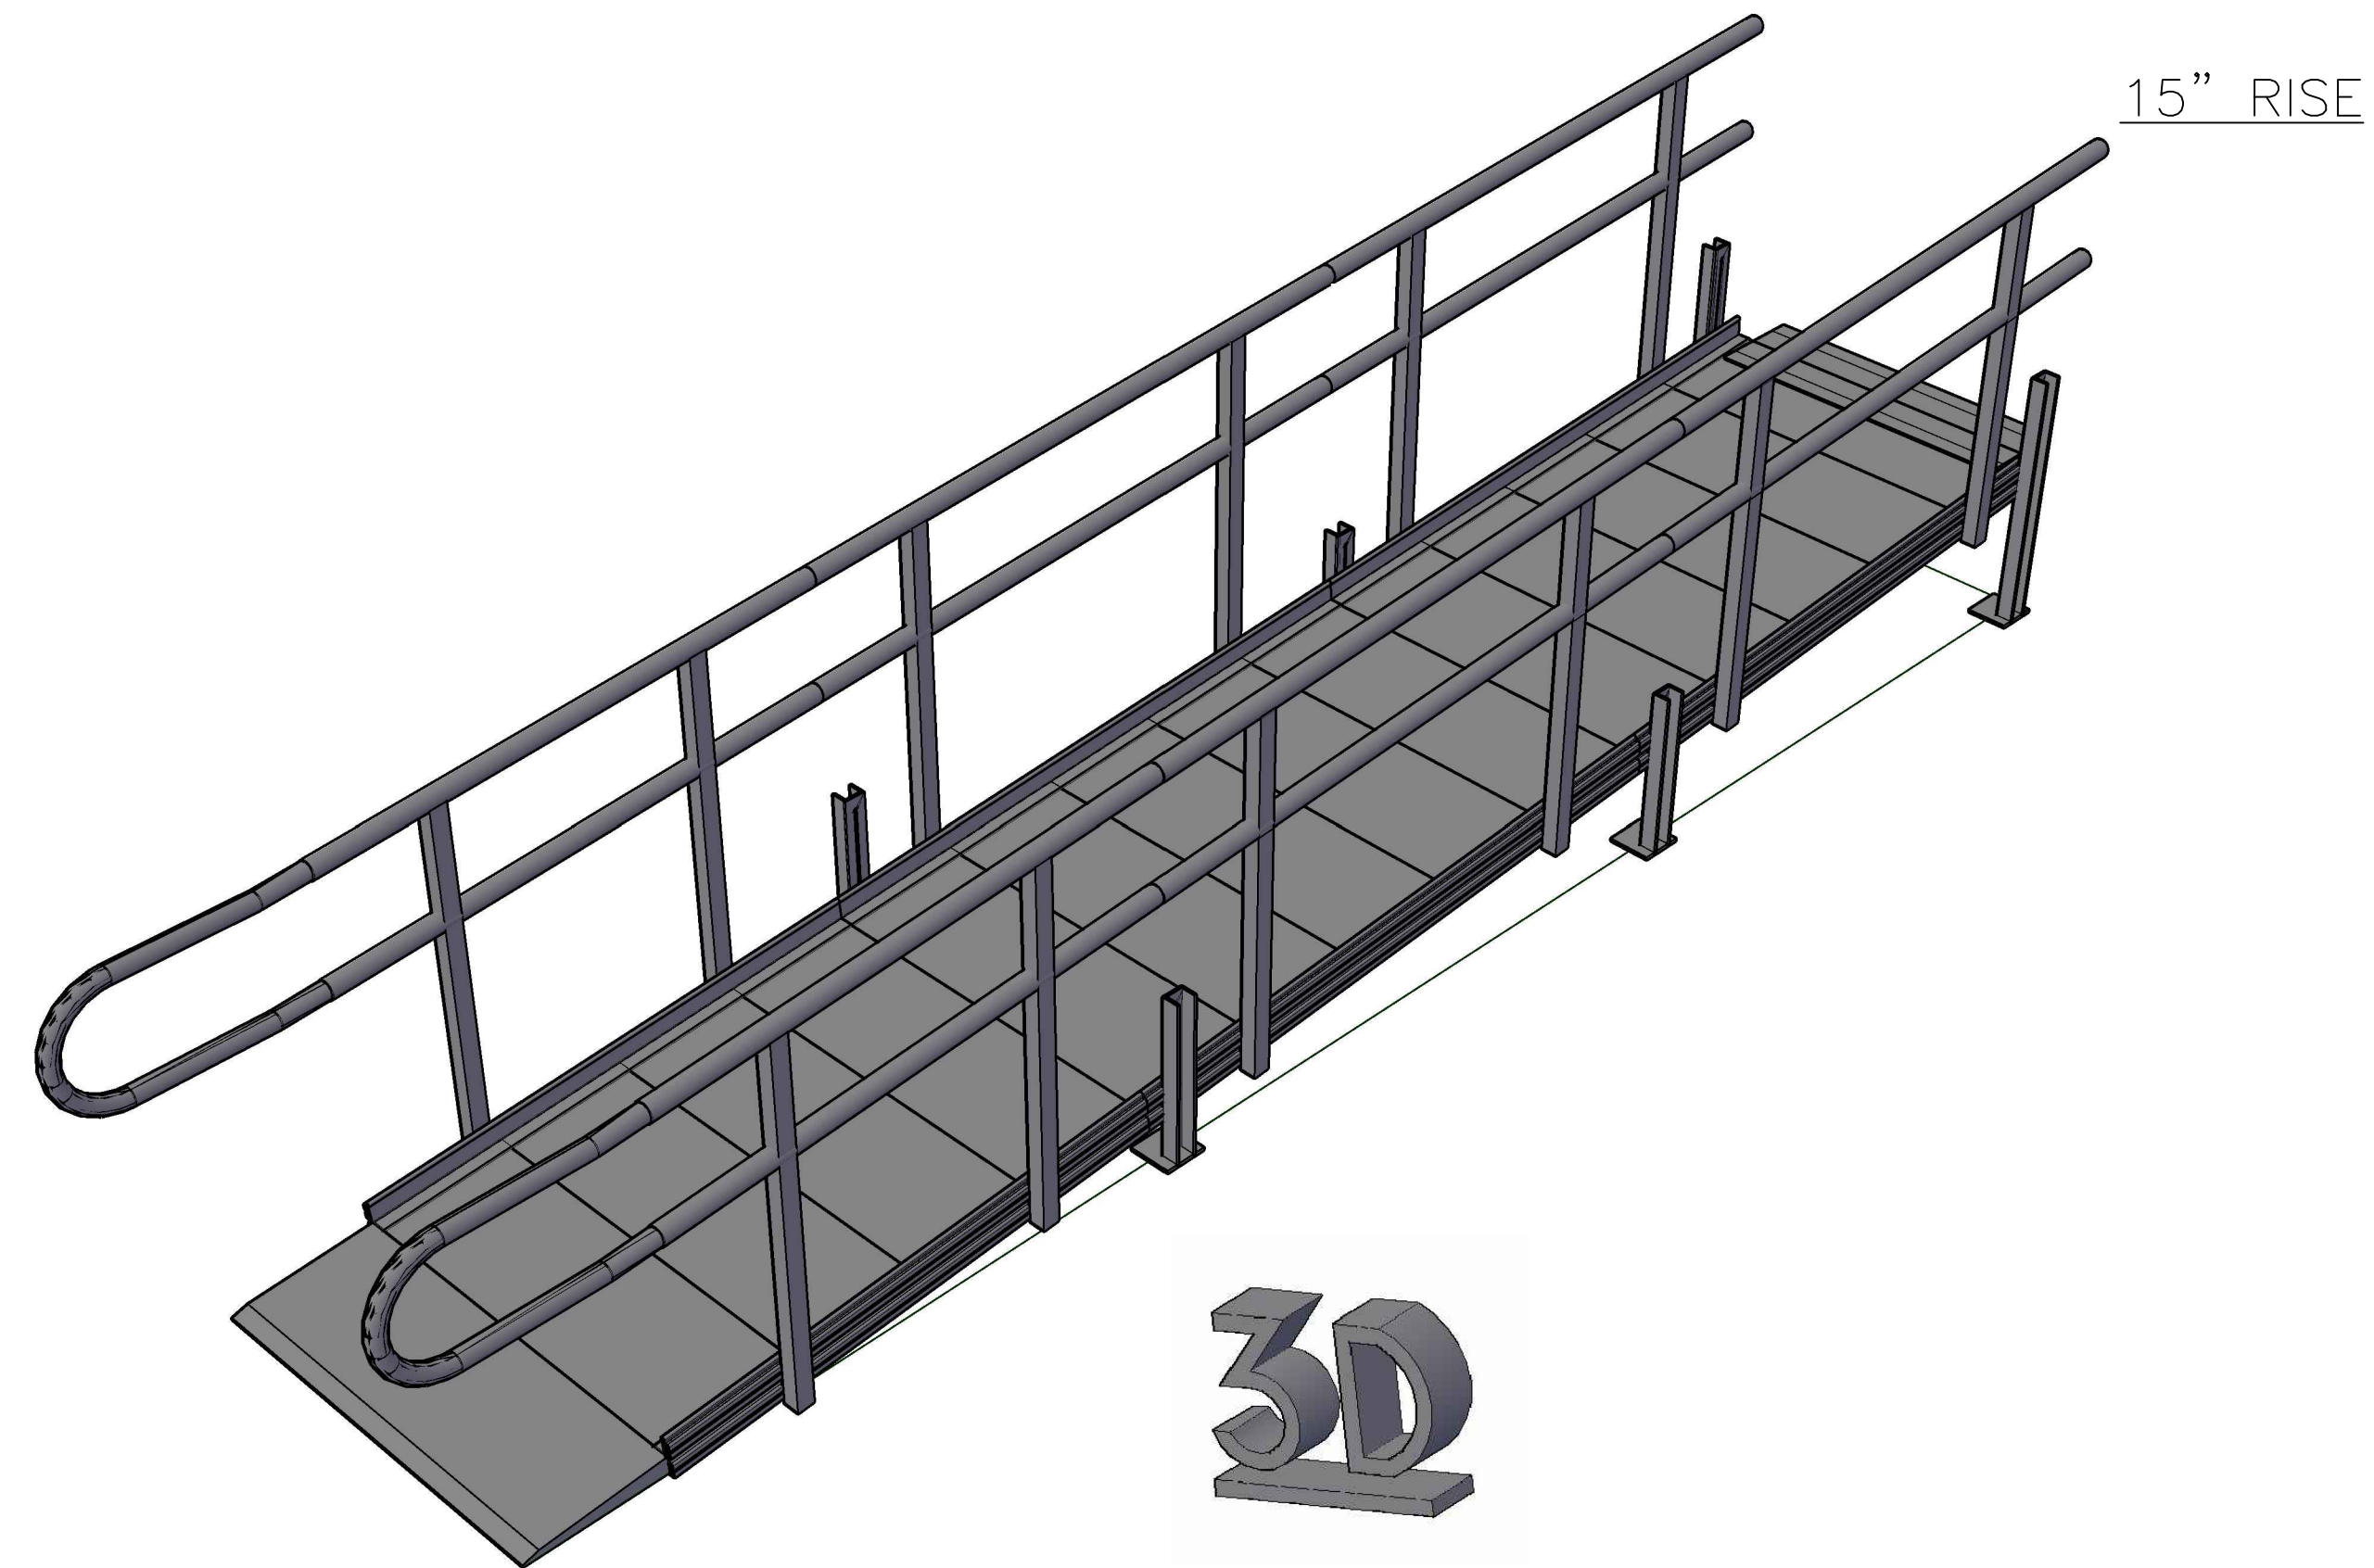


3D

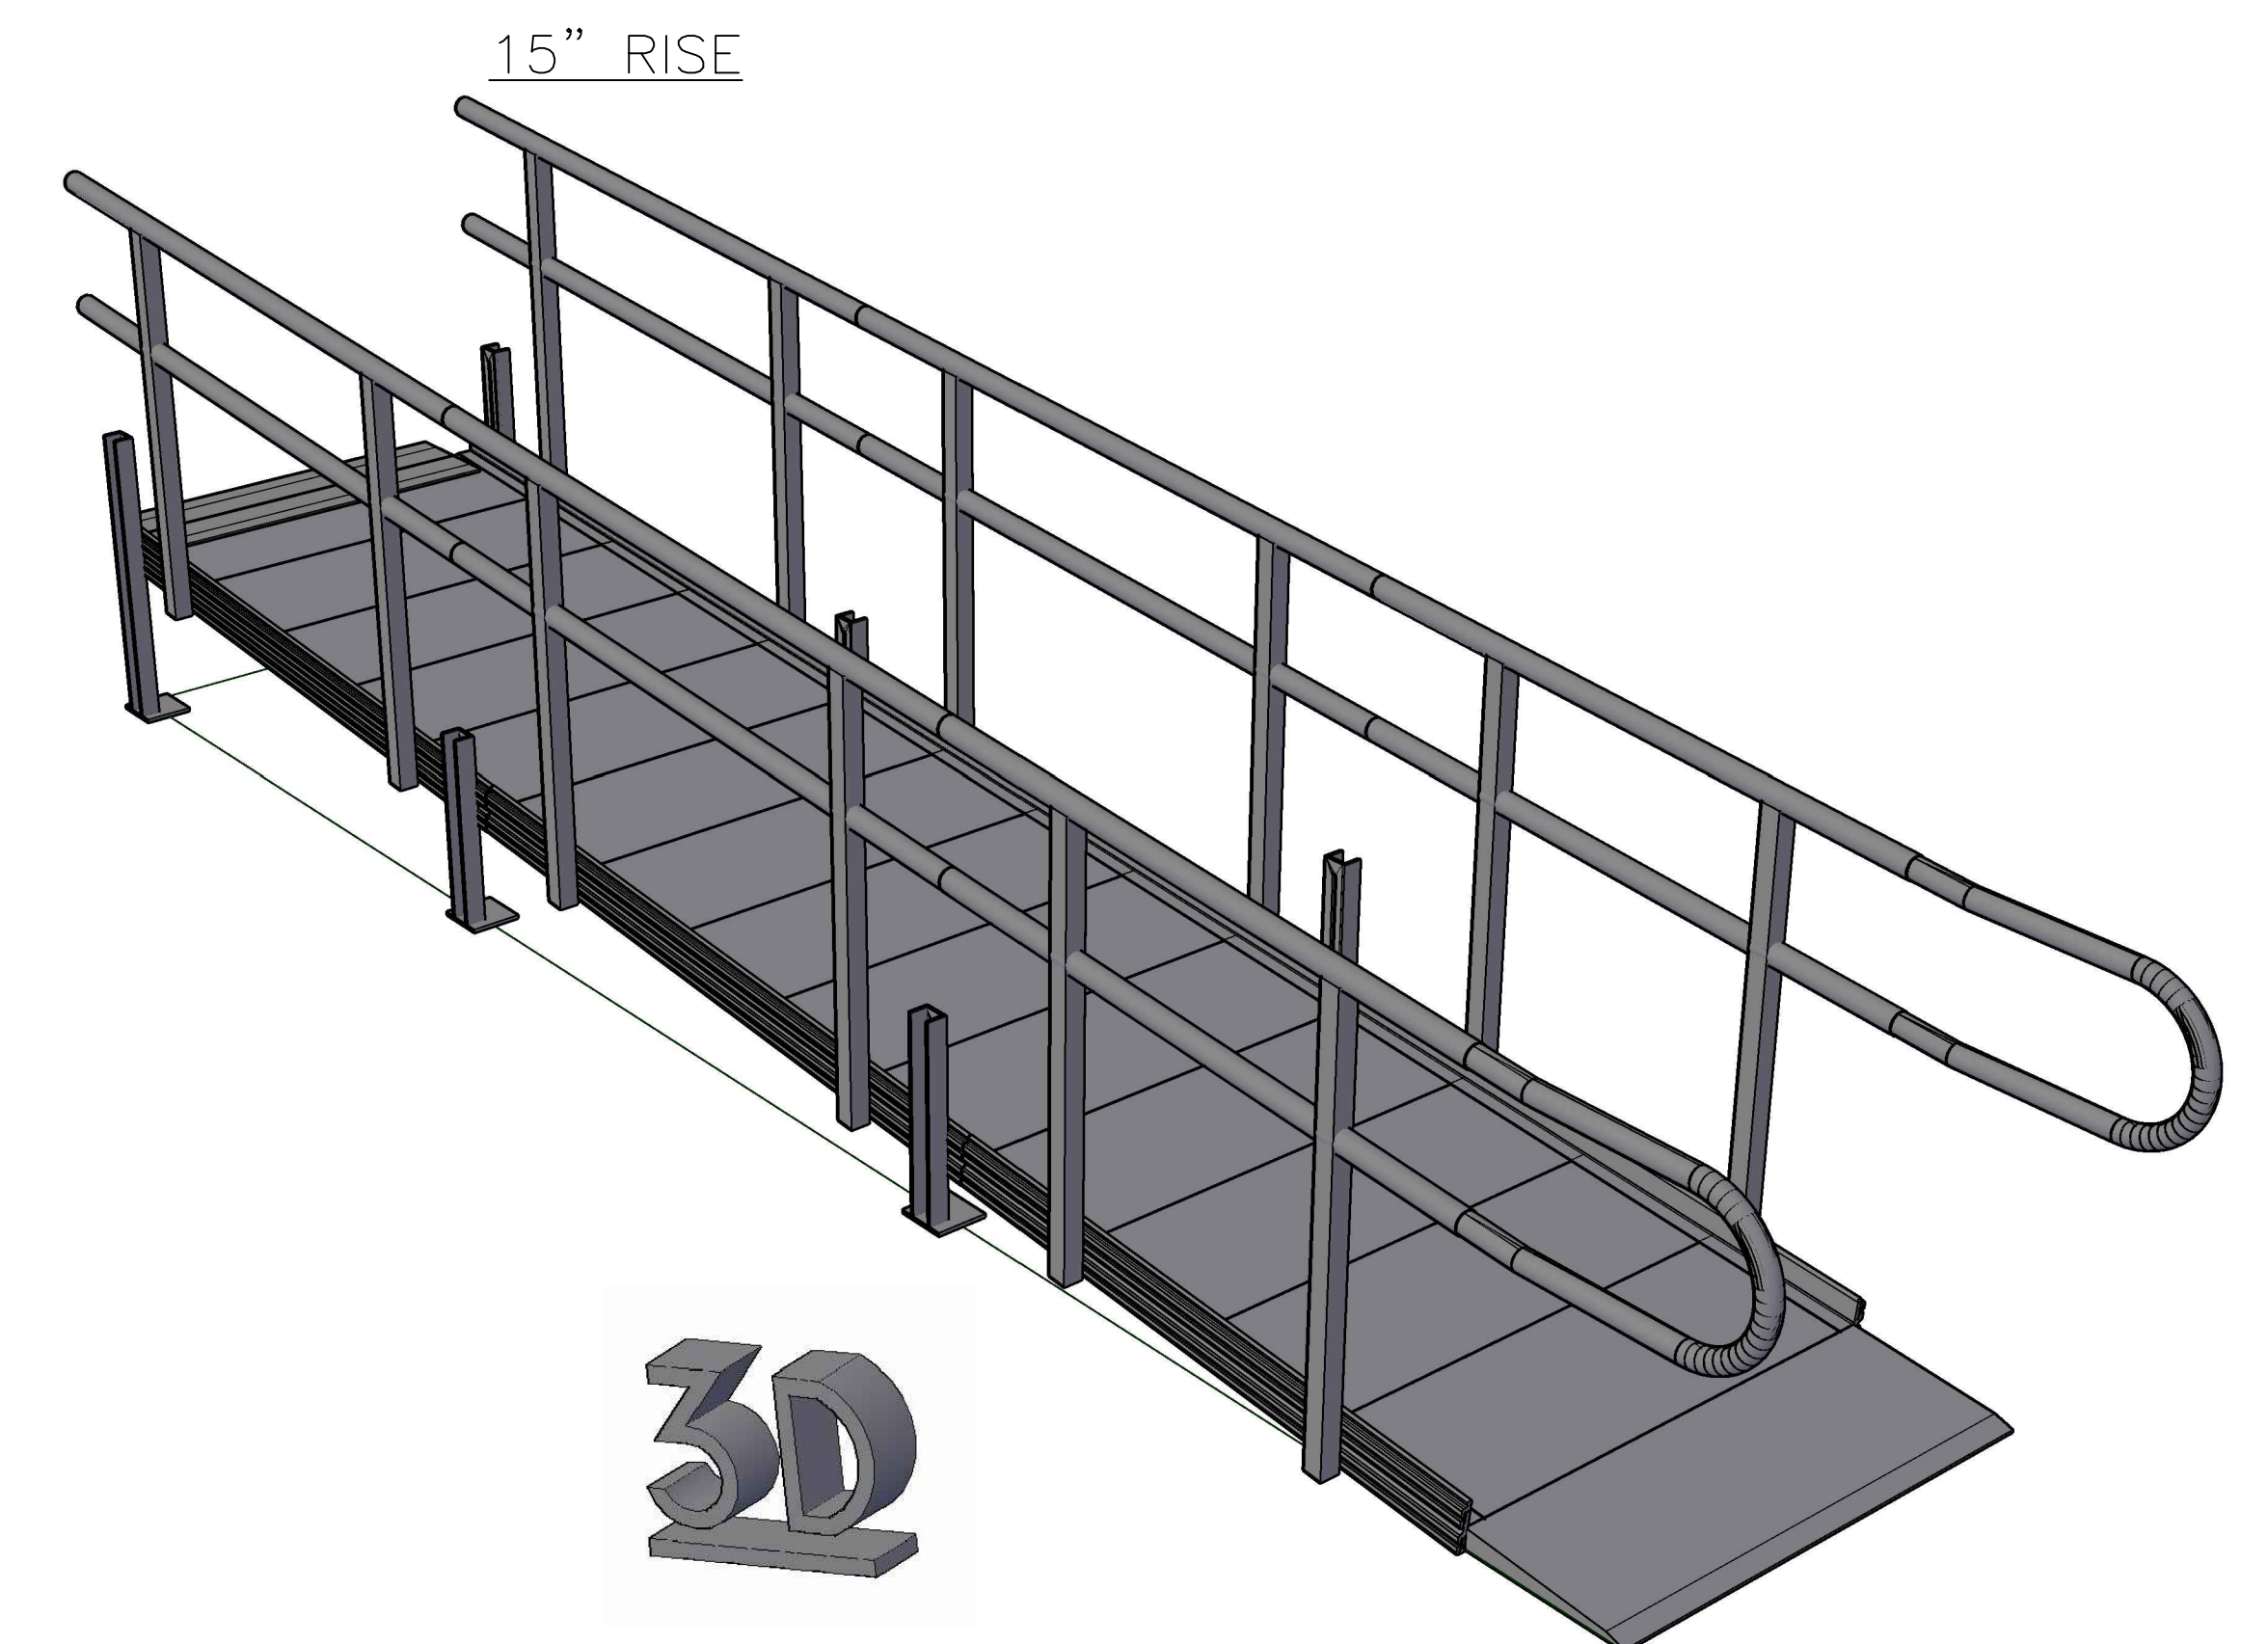

3D

REVISIONS	BY

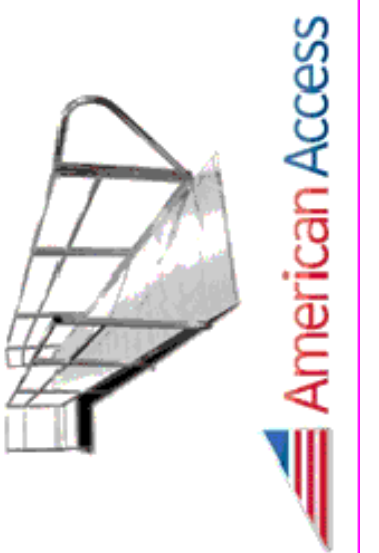

AMERICAN ACCESS INC.
 3150 STAGE POST DRIVE, SUITE 101
 BARTLETT, TN 38133
 888-790-9269 TOLL FREE
 866-734-7267 FAX
 WWW.AARAMPS.COM

WEBSITE PATRIOT STRAIGHT RAMP15RISE
 15FEET RAMP PLAN AND ELEVATIONS

DRAWN DC
CHECKED BC
DATE 7.29.2020
SCALE
JOB NO.