




7/29/2020 2:10 PM N:\cod\ESTIMATOR DRAWINGS\WEBSITE PATRIOT TURNBACK RAMP 30RISE 30FEET RAMP PLAN AND ELEVATIONS.dwg

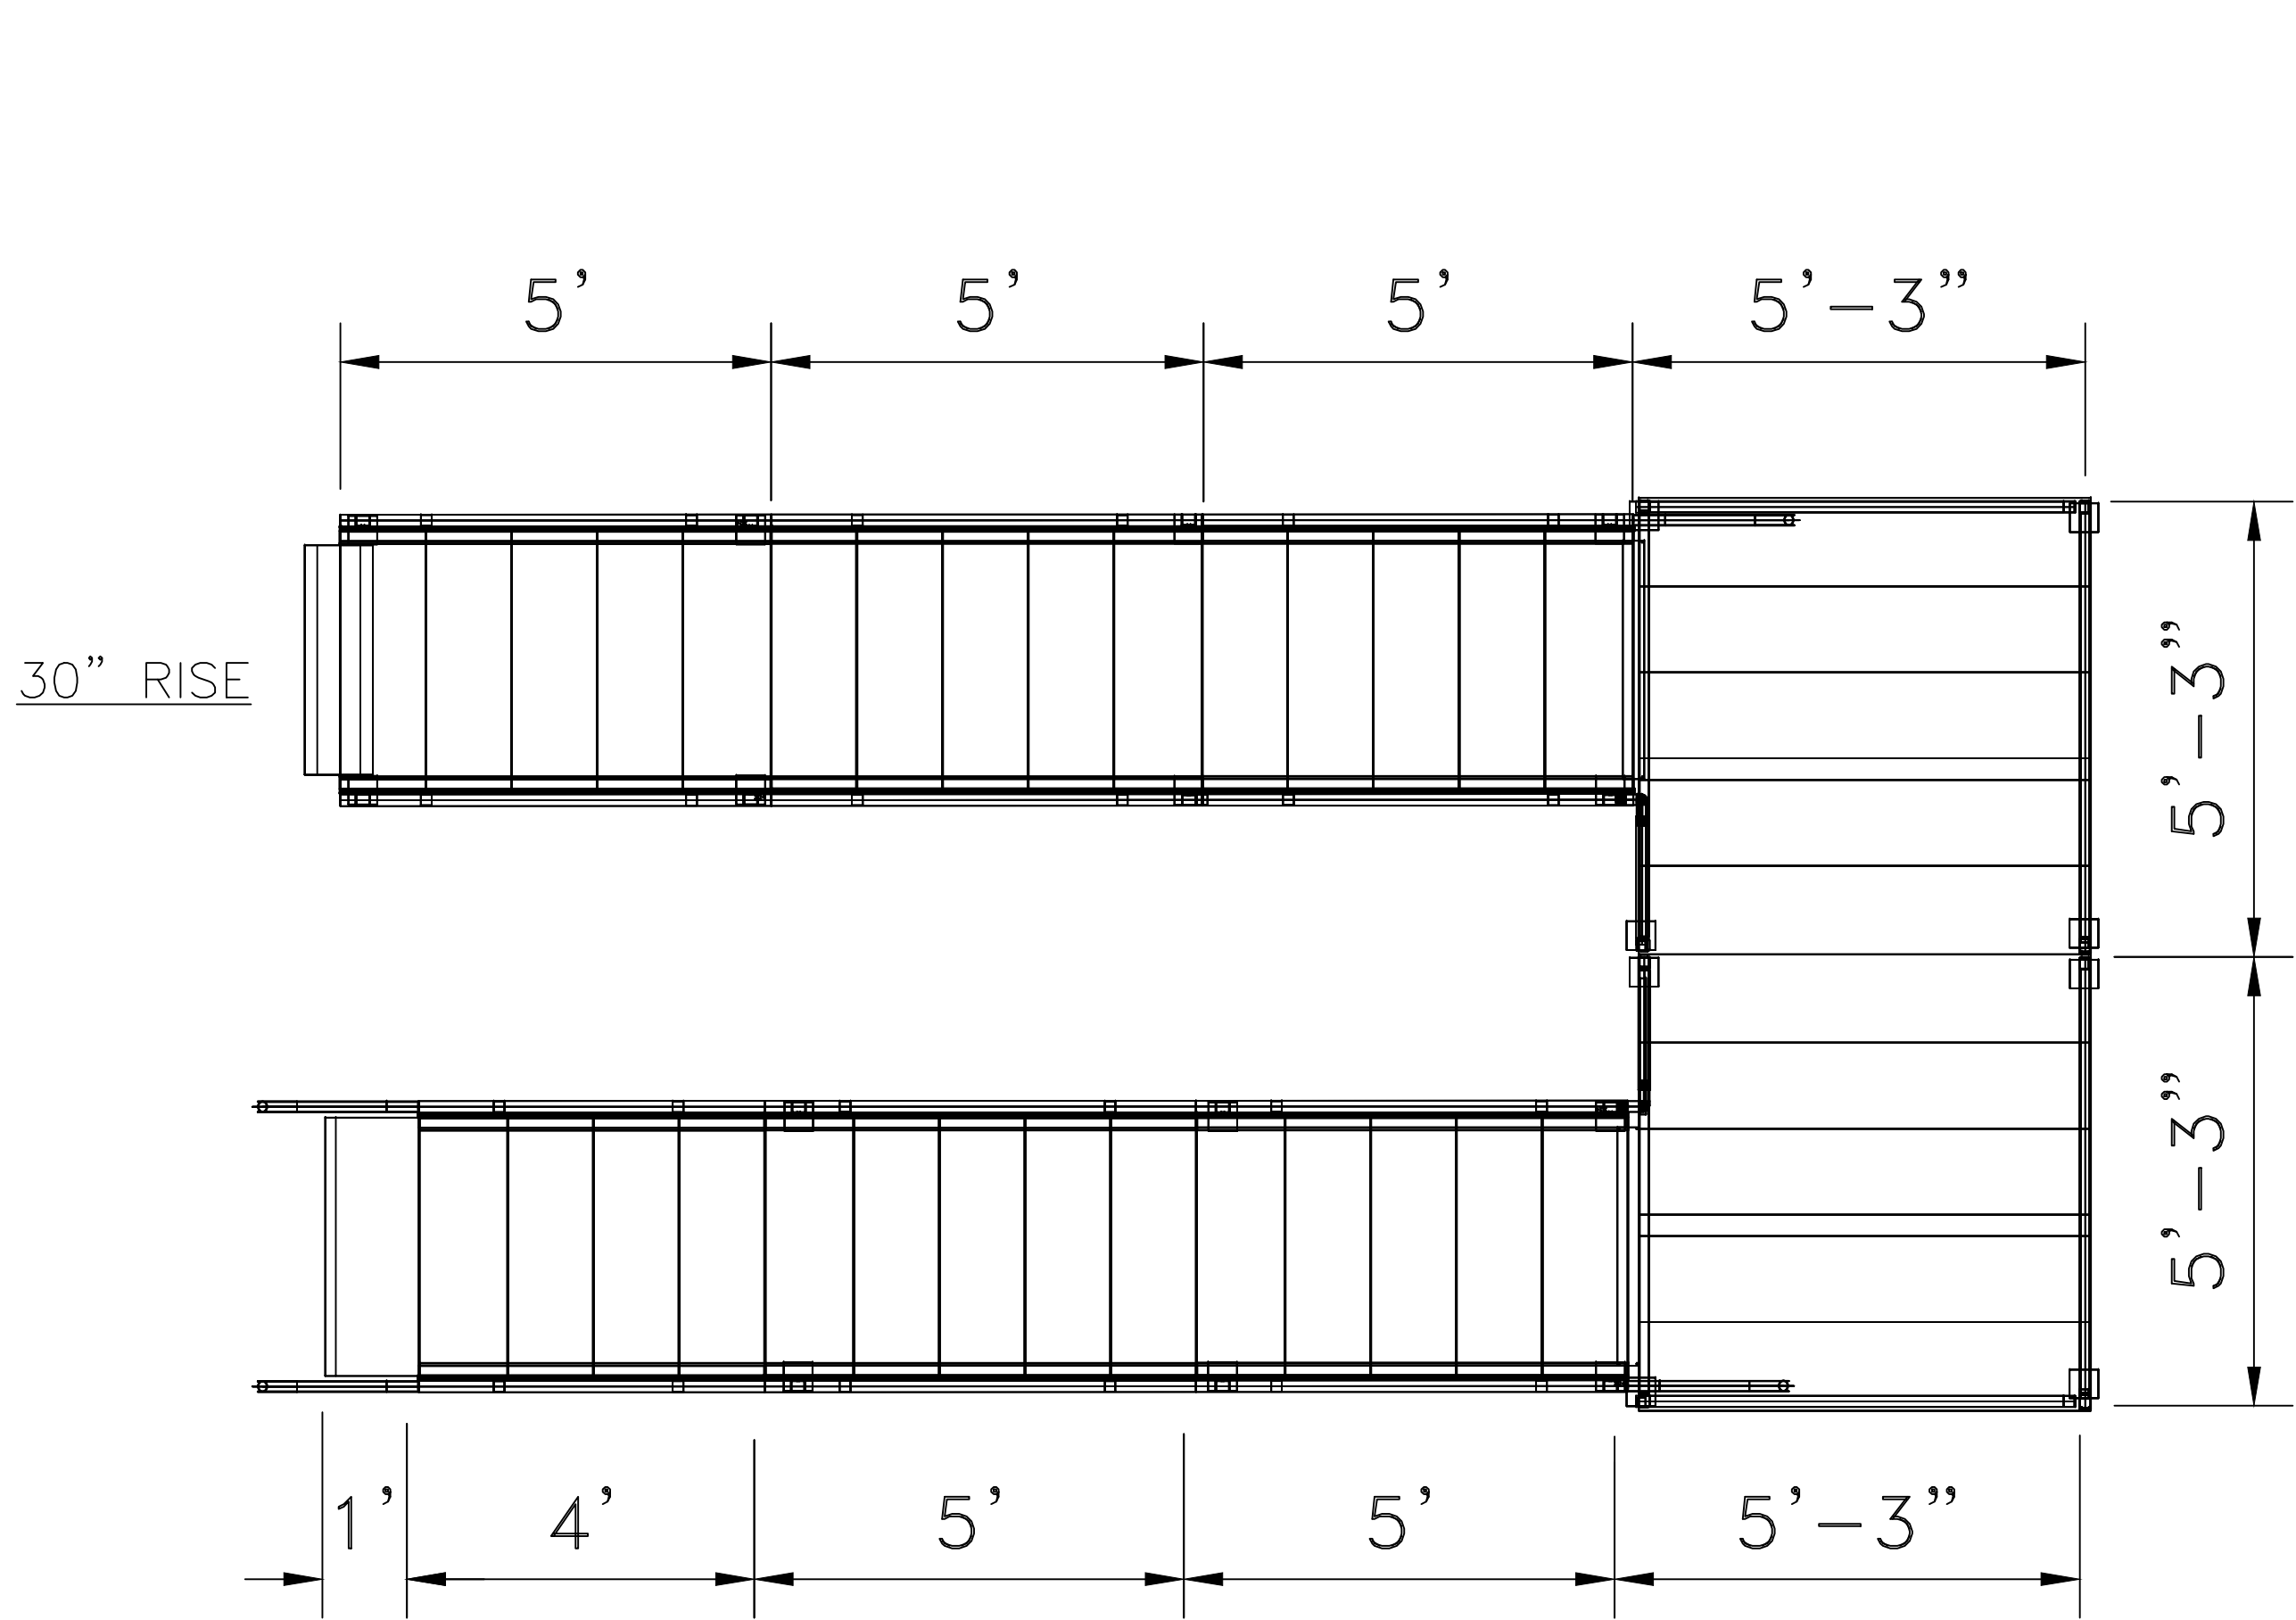

PLAN
SCALE: 1/2"=1'-0"

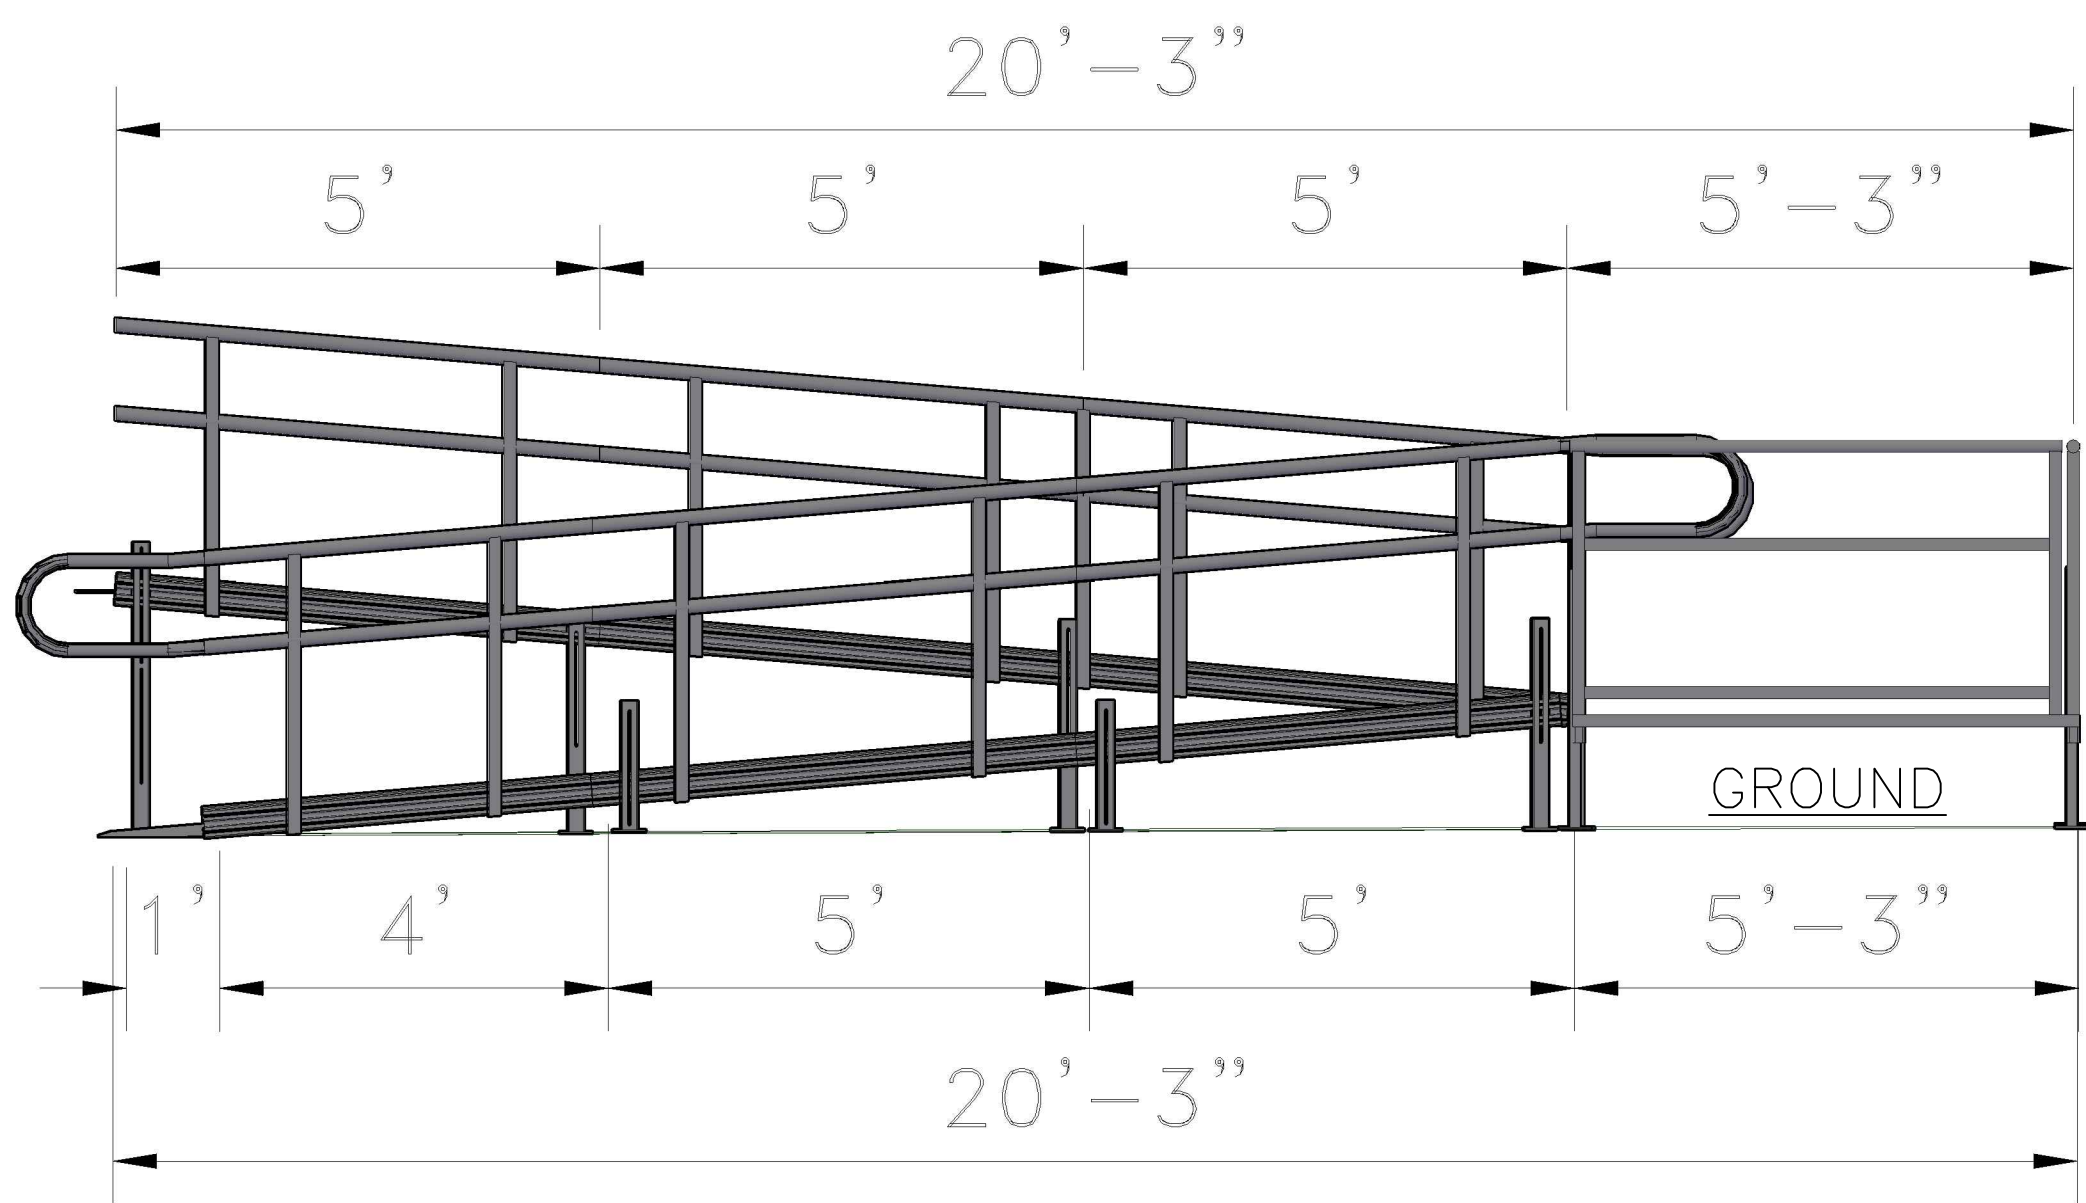

SIDE ELEVATION
SCALE: 1/2"=1'-0"

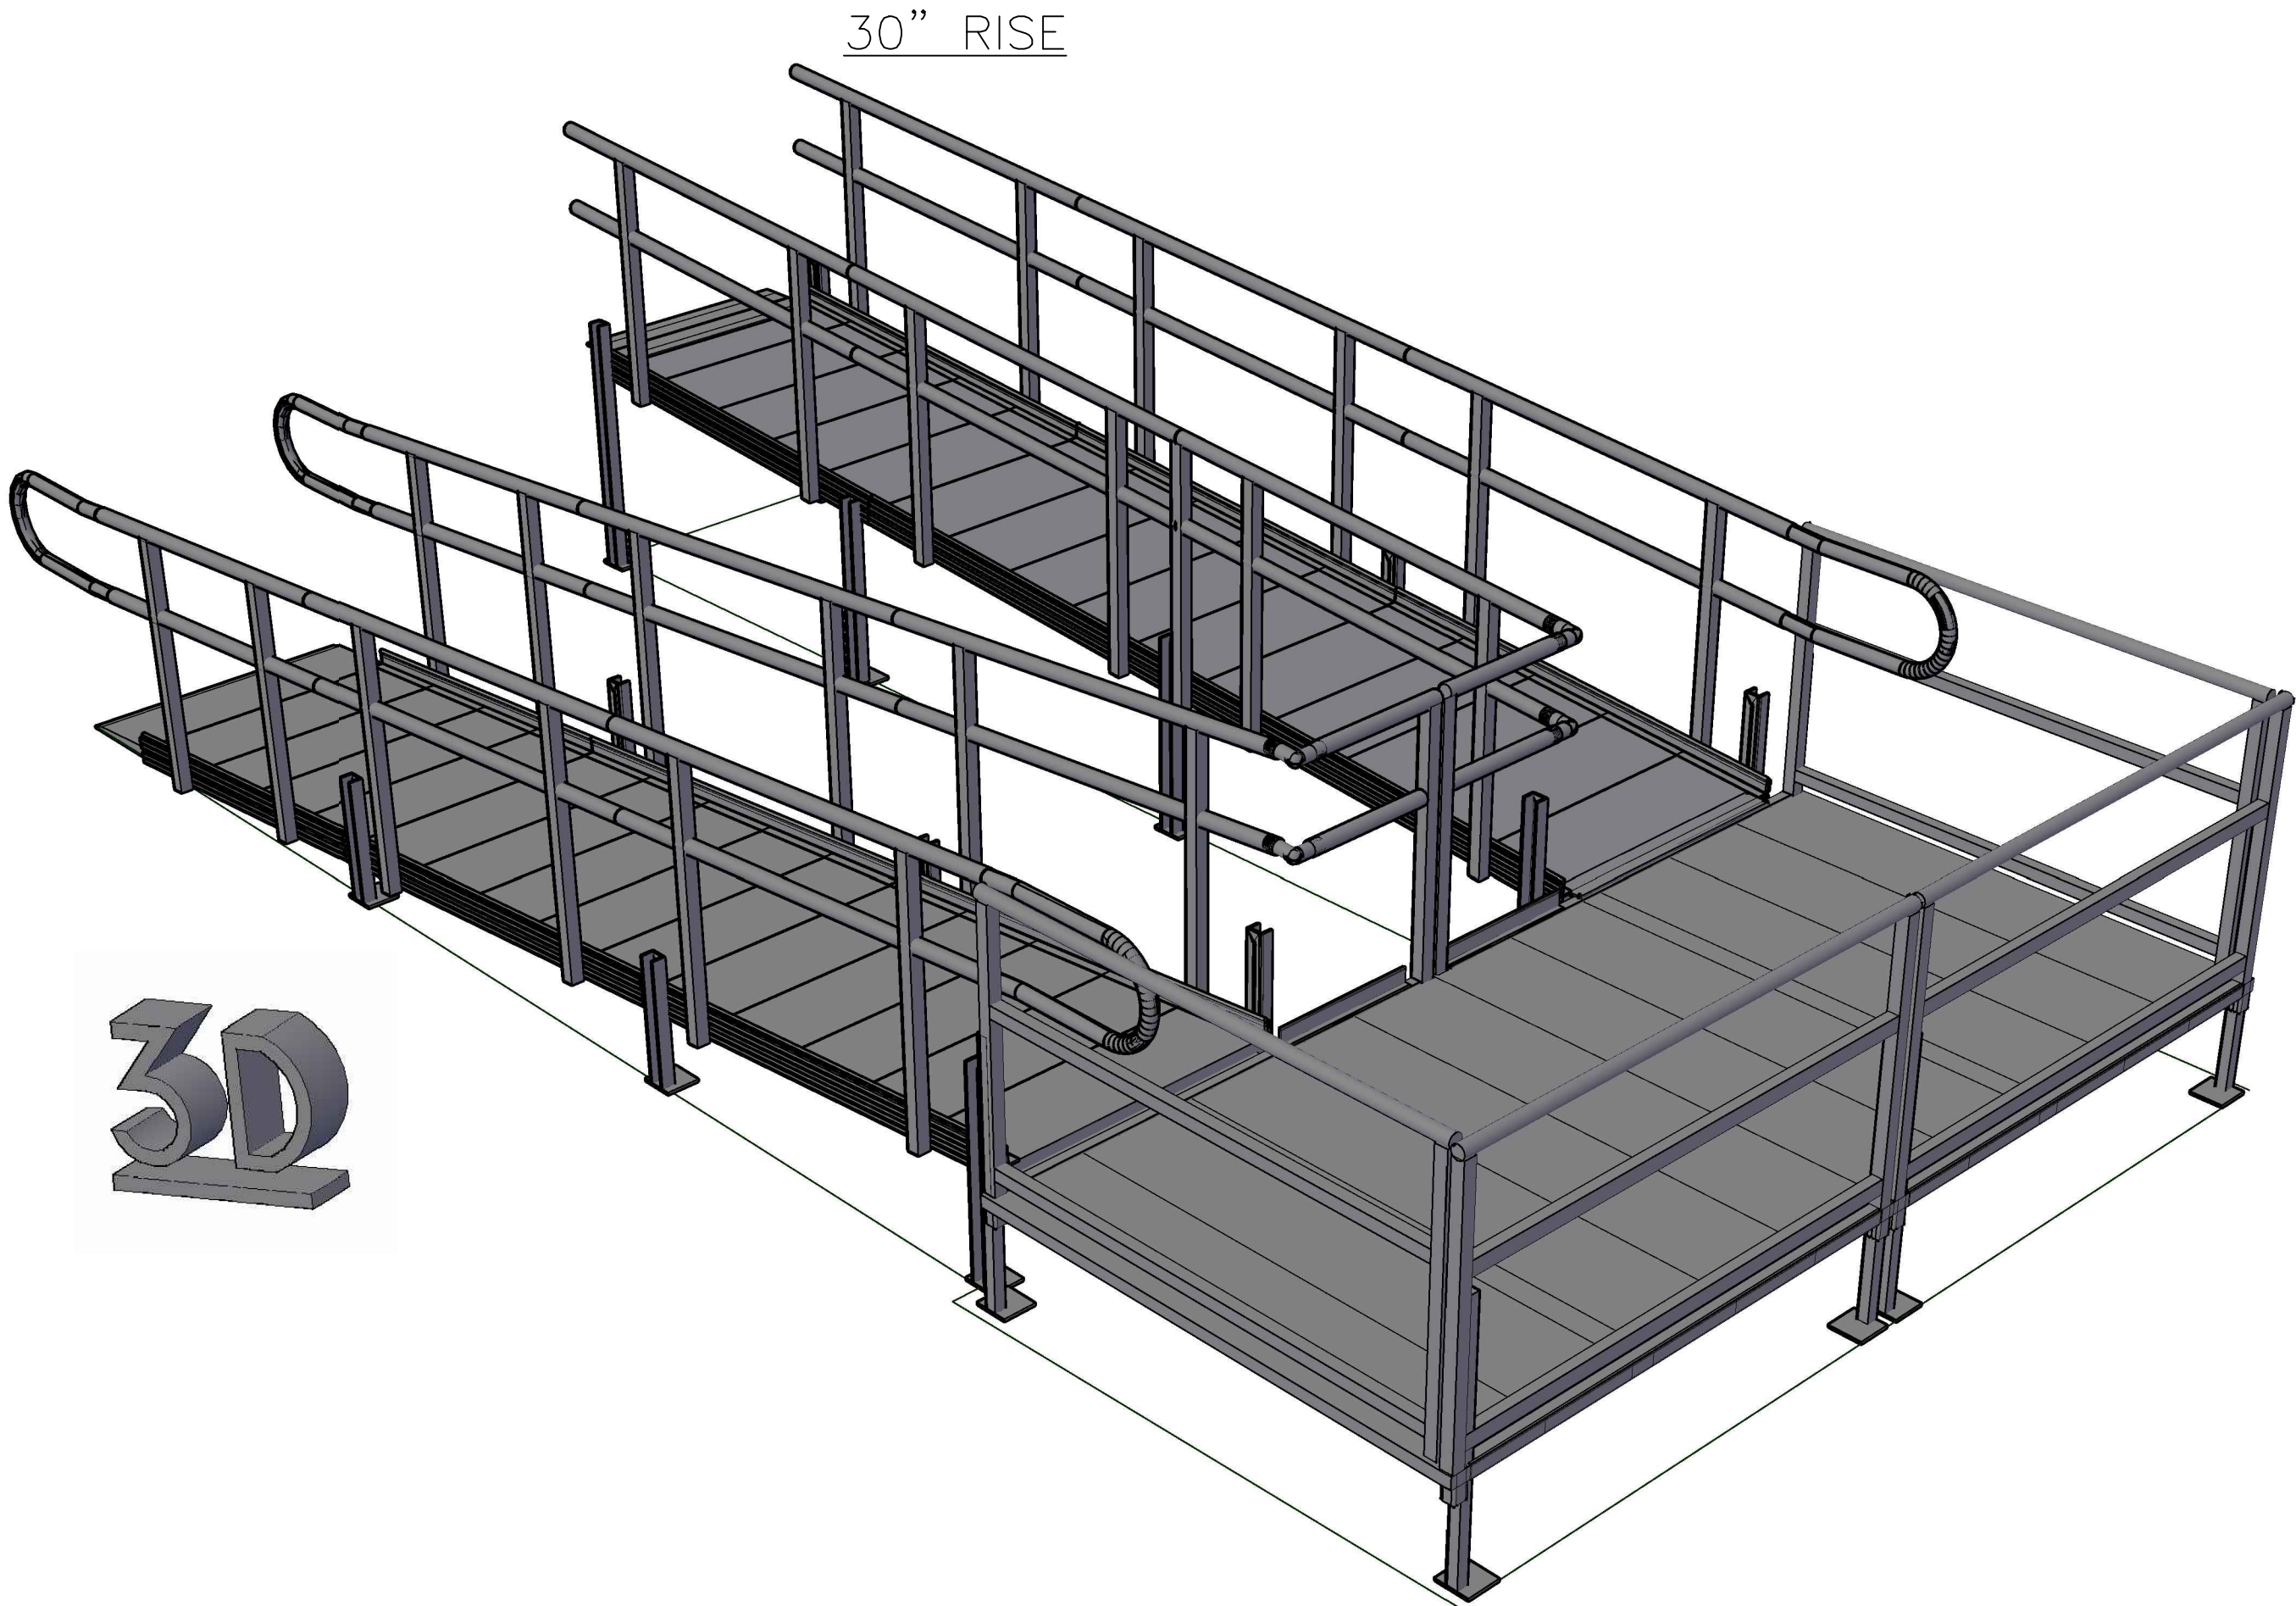

REVISIONS	BY
 American Access	
AMERICAN ACCESS INC. 3150 STAGE POST DRIVE, SUITE 101 BARTLETT, TN 38133 888-790-9269 TOLL FREE 866-734-7267 FAX WWW.AARAMPS.COM	
WEBSITE PATRIOT TURNBACK RAMP 30RISE 30FEET RAMP PLAN AND ELEVATIONS	
DRAWN DC	
CHECKED BC	
DATE 7.29.2020	
SCALE	
JOB NO.	
1	
OF 1	SHEETS