




7/29/2020 4:47 PM N:\cod\ESTIMATOR DRAWINGS\WEBSITE XM STRAIGHT RAMP 15RISE 15FEET RAMP PLAN AND ELEVATIONS.dwg

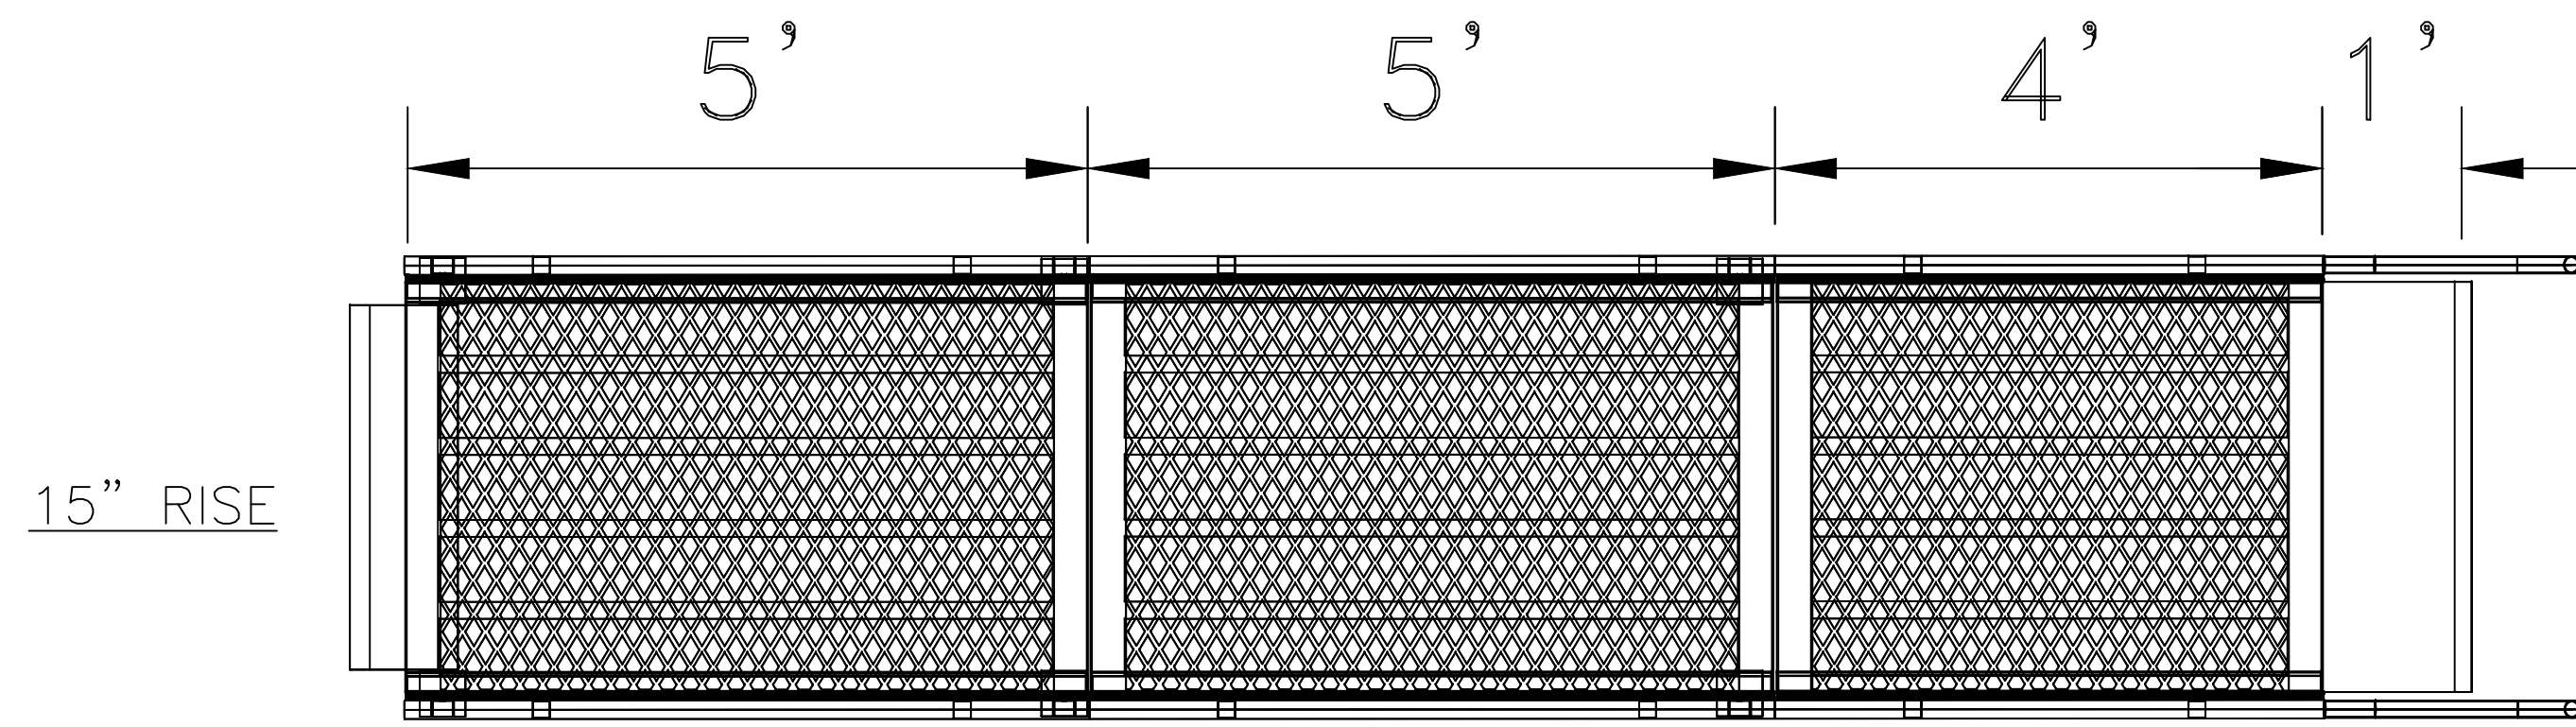


PLAN
SCALE: 1/2"=1'-0"

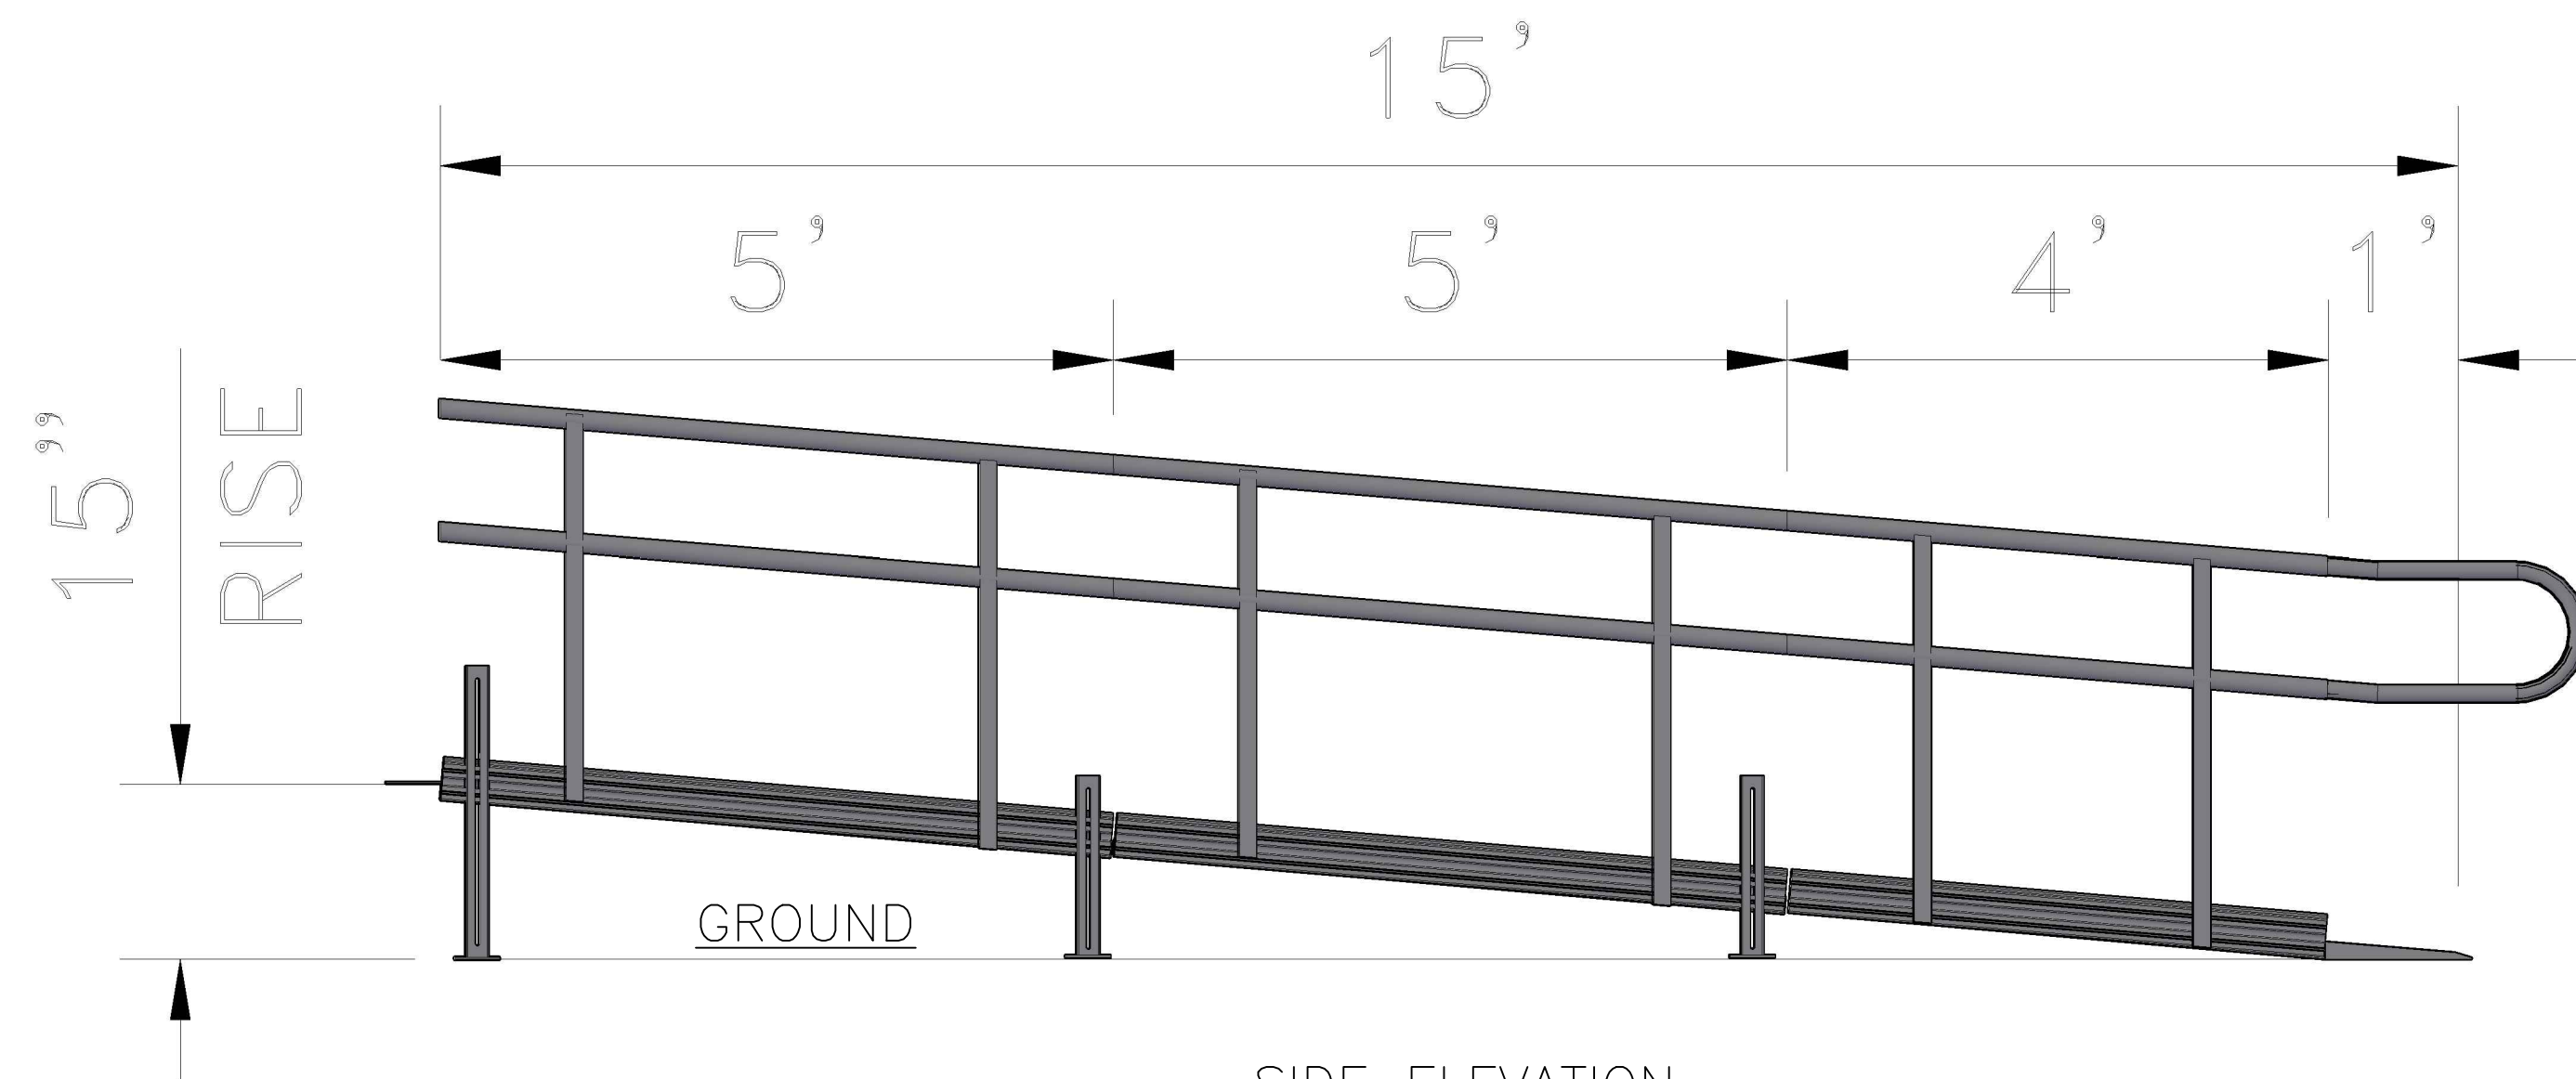

SIDE ELEVATION
SCALE: 1/2"=1'-0"

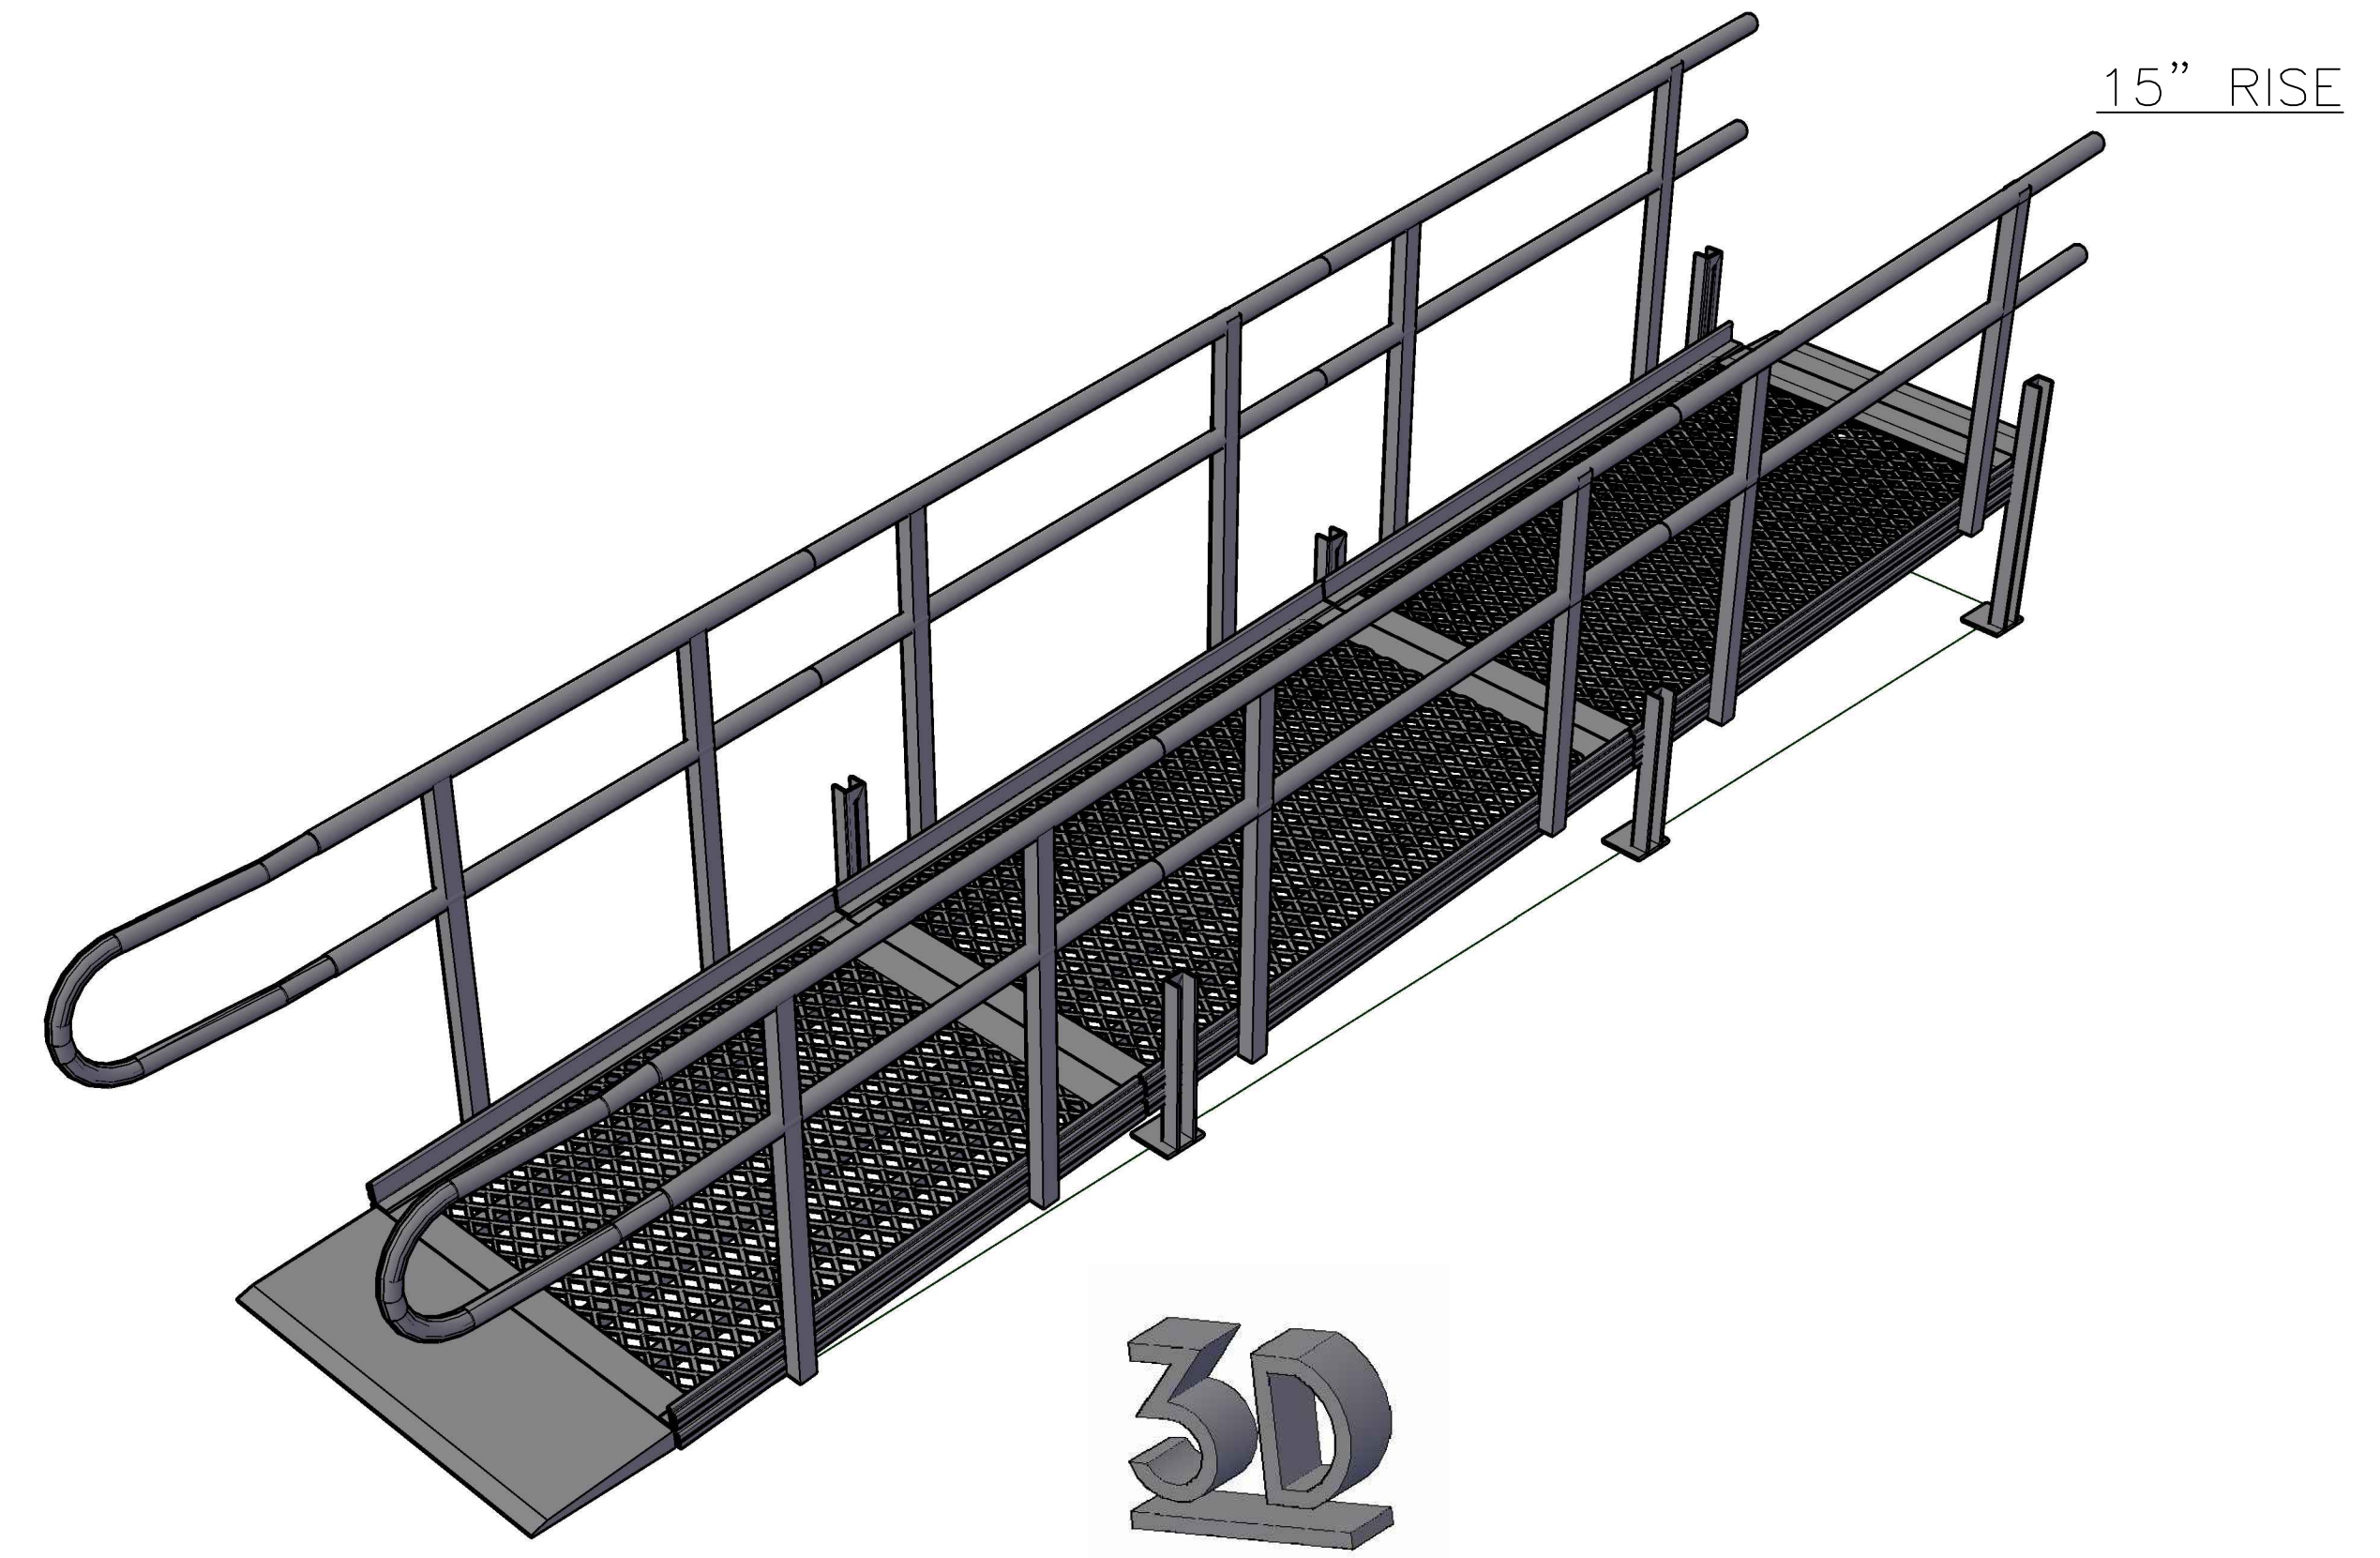

3D

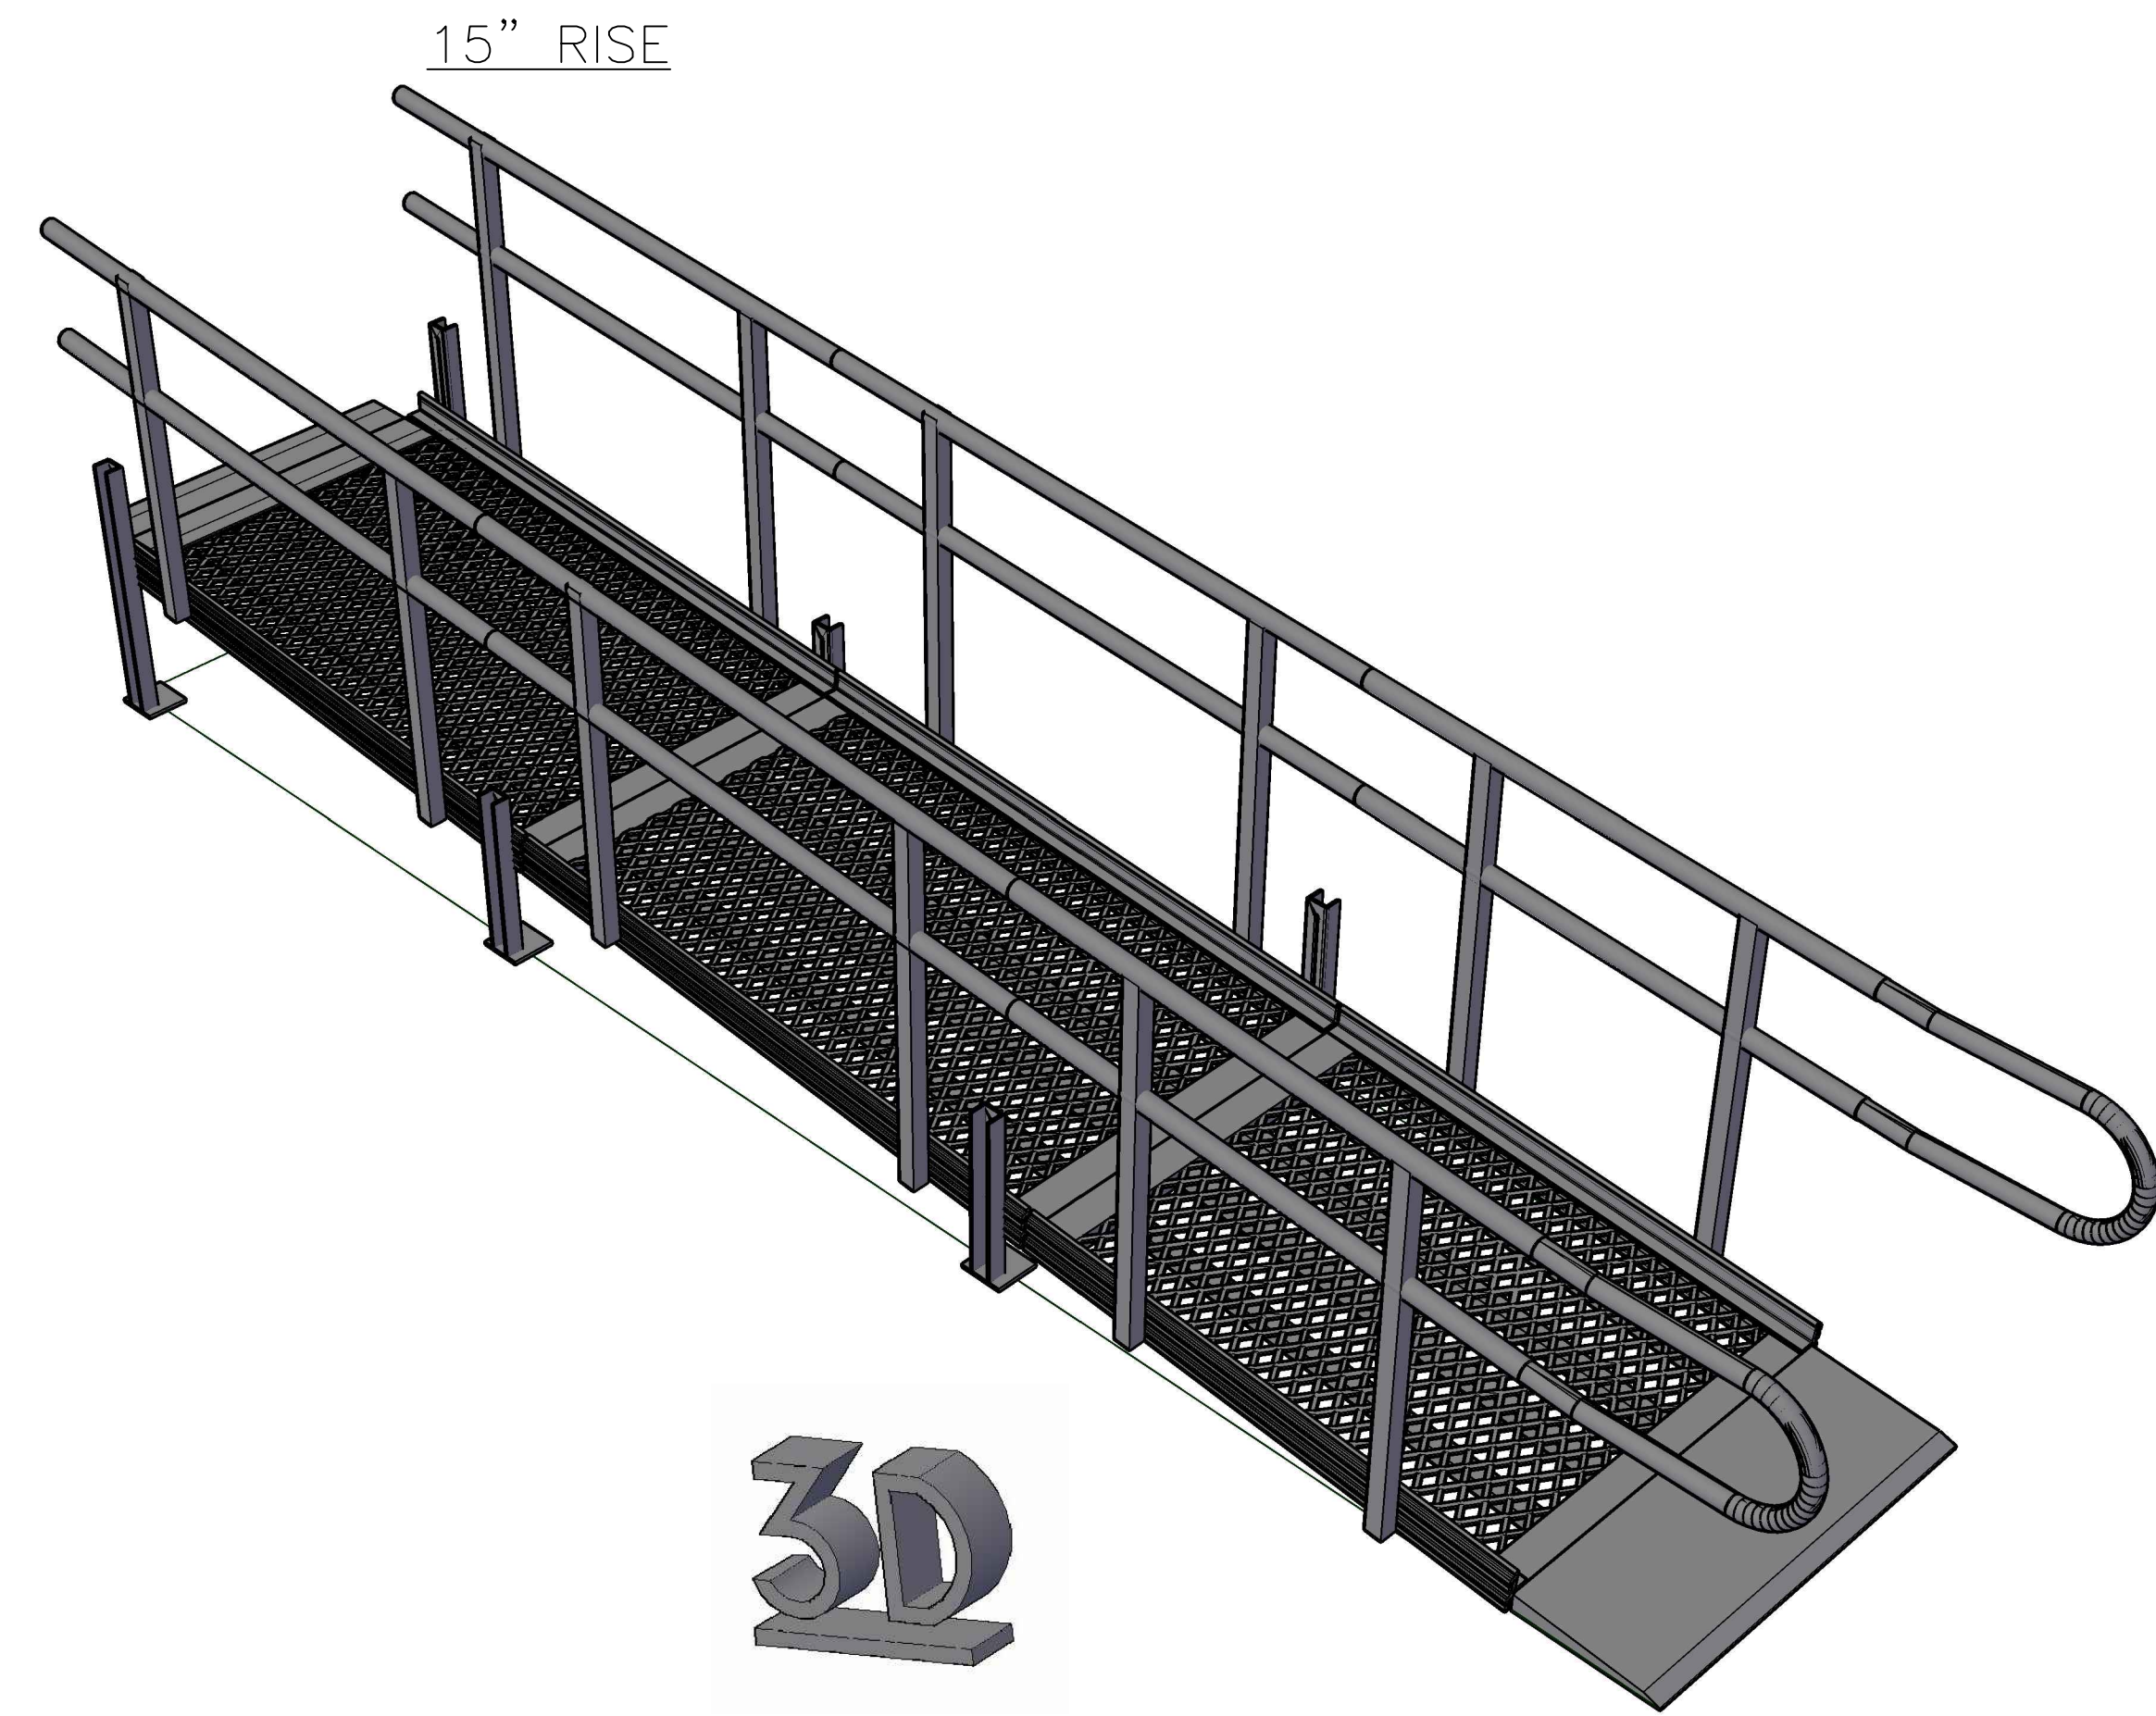

3D

REVISIONS	BY



AMERICAN ACCESS INC.
3150 STAGE POST DRIVE, SUITE 101
BARTLETT, TN 38133
888-790-9269 TOLL FREE
866-734-7267 FAX
WWW.AARAMPS.COM

WEBSITE XM STRAIGHT RAMP 15RISE
15FEET RAMP PLAN AND ELEVATIONS

DRAWN DC
CHECKED BC
DATE 7.29.2020
SCALE
JOB NO.