

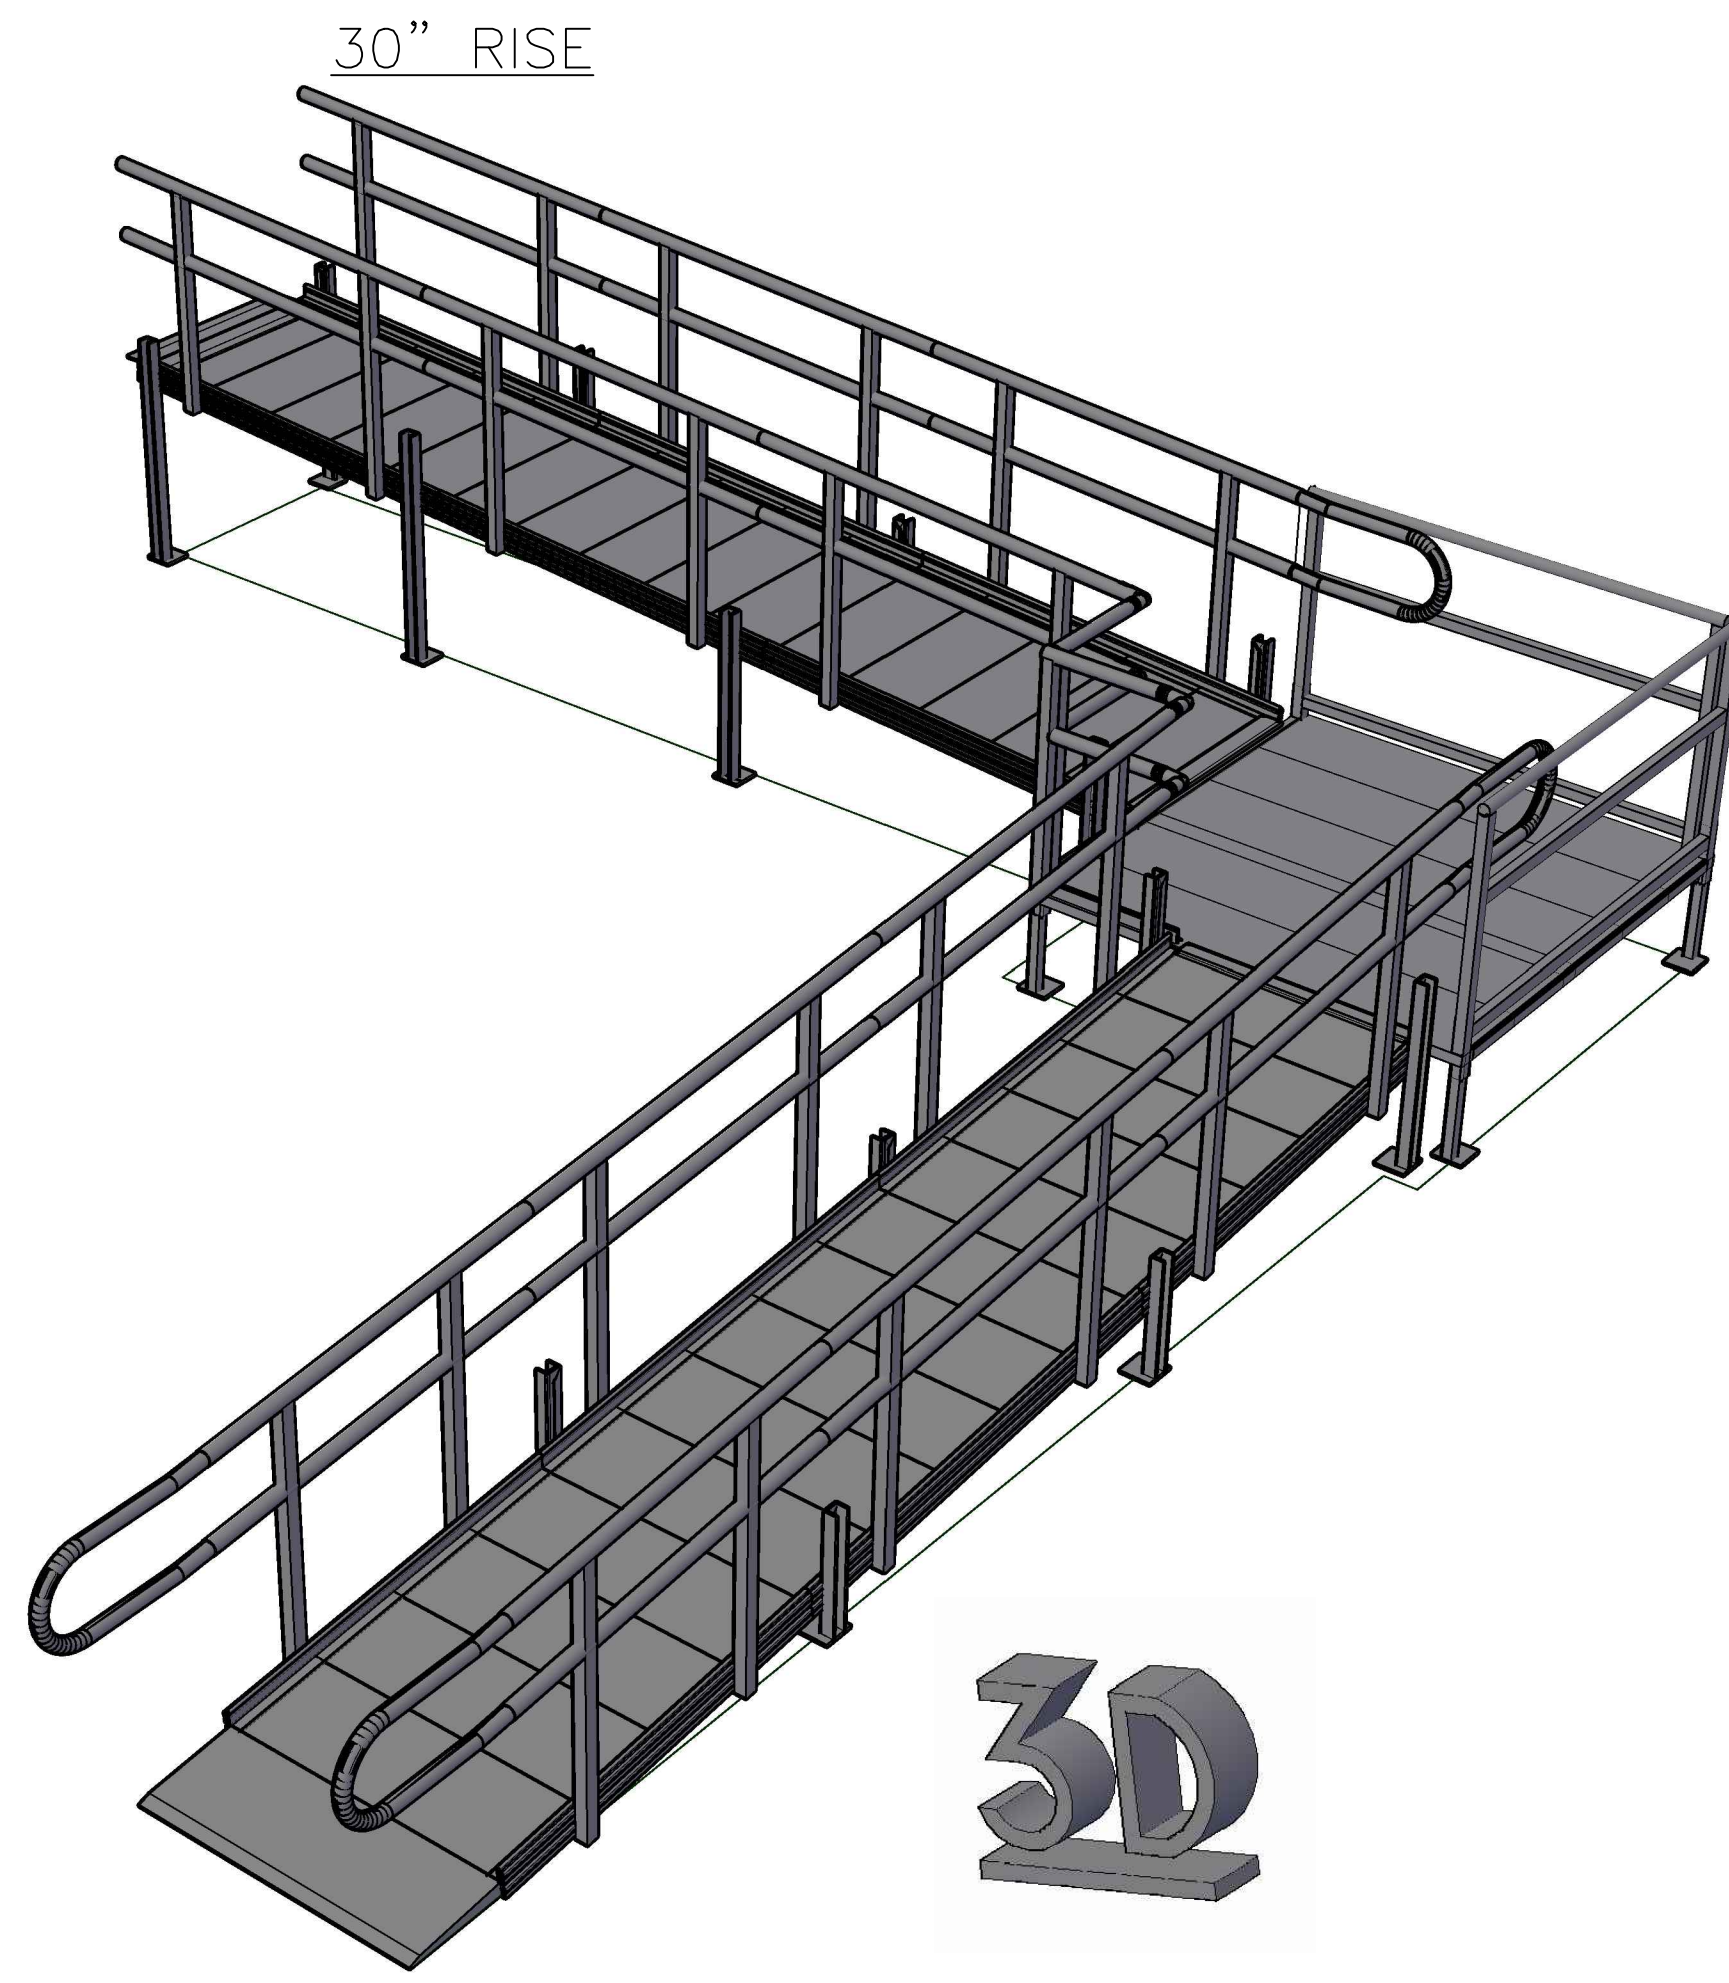
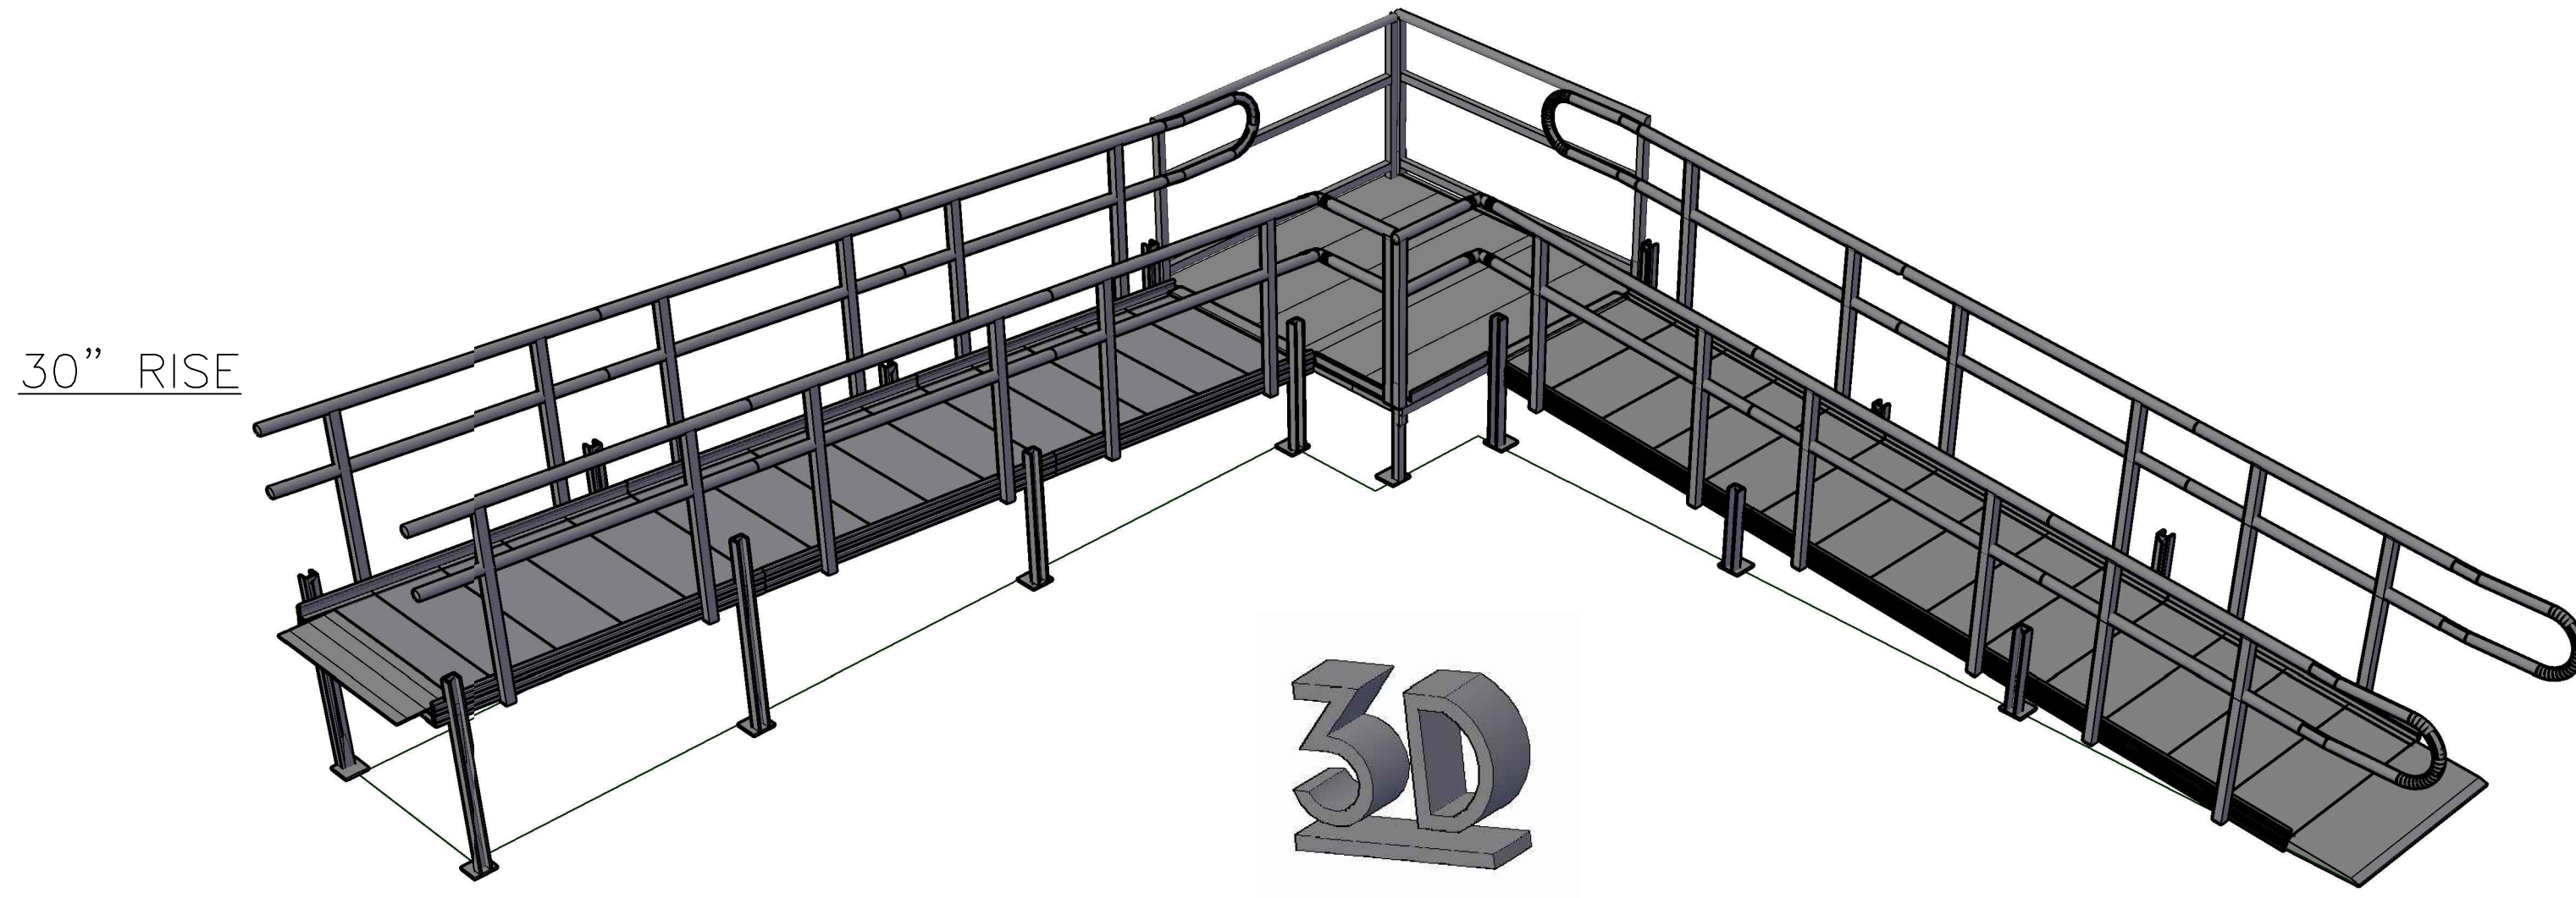
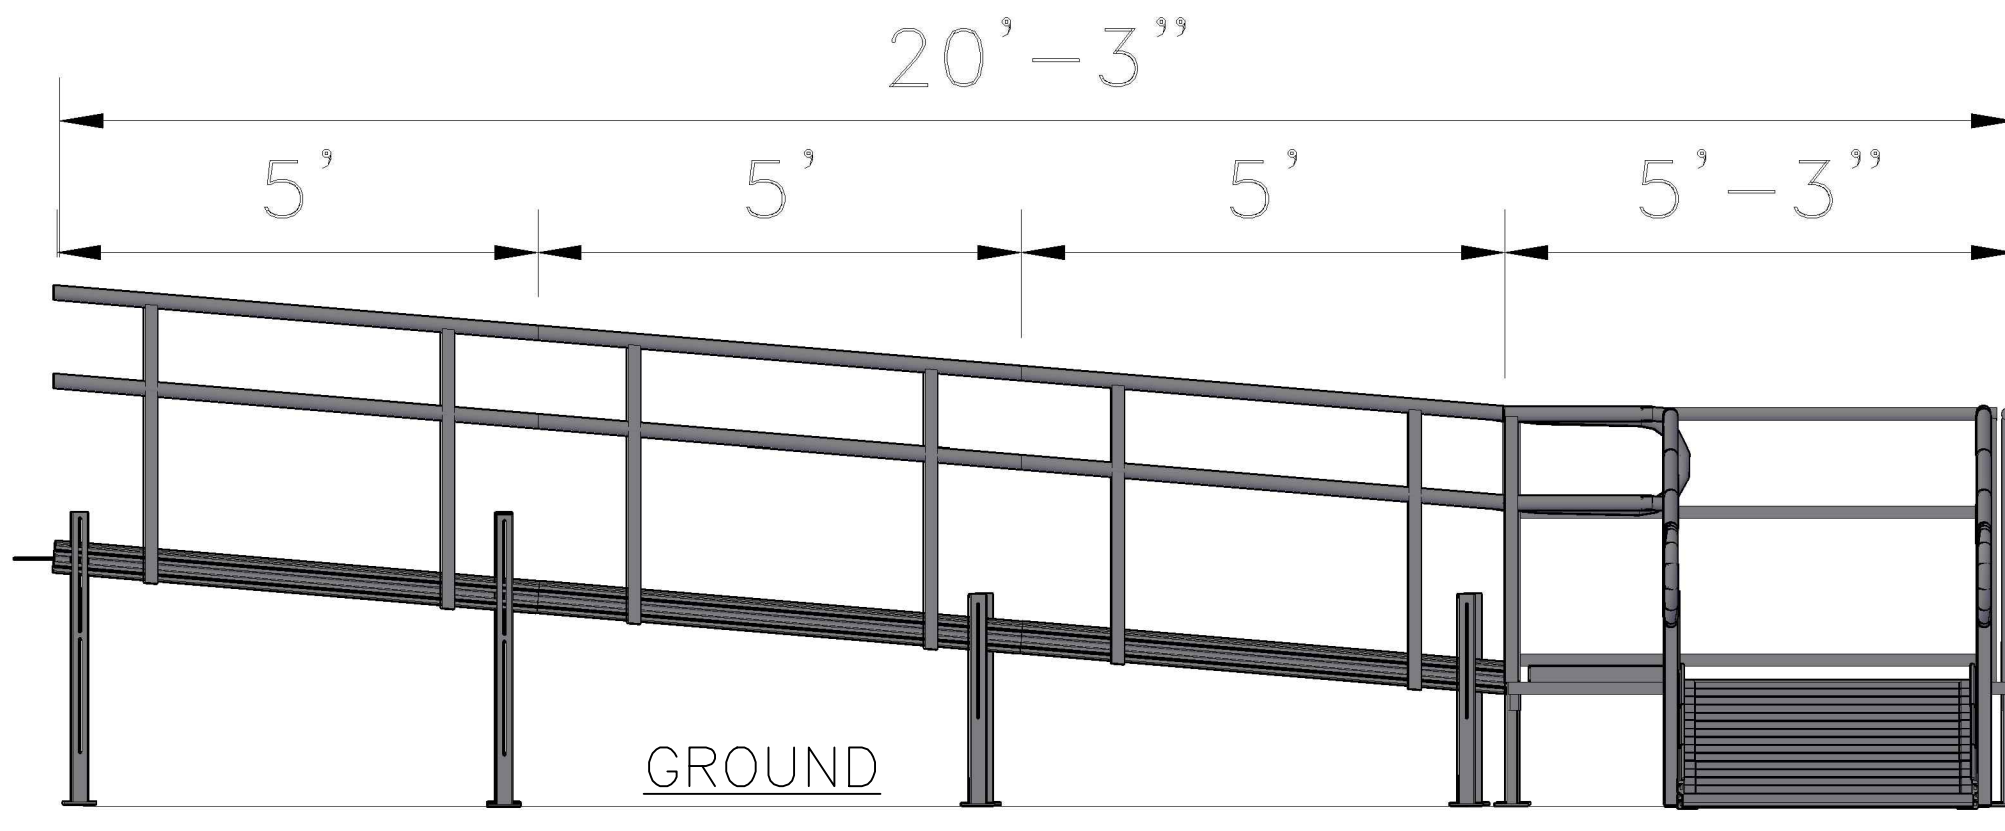


7/29/2020 3:31 PM N:\cod\ESTIMATOR DRAWINGS\WEBSITE PATRIOT TURN RAMP 30RISE 30FEET RAMP PLAN AND ELEVATIONS.dwg

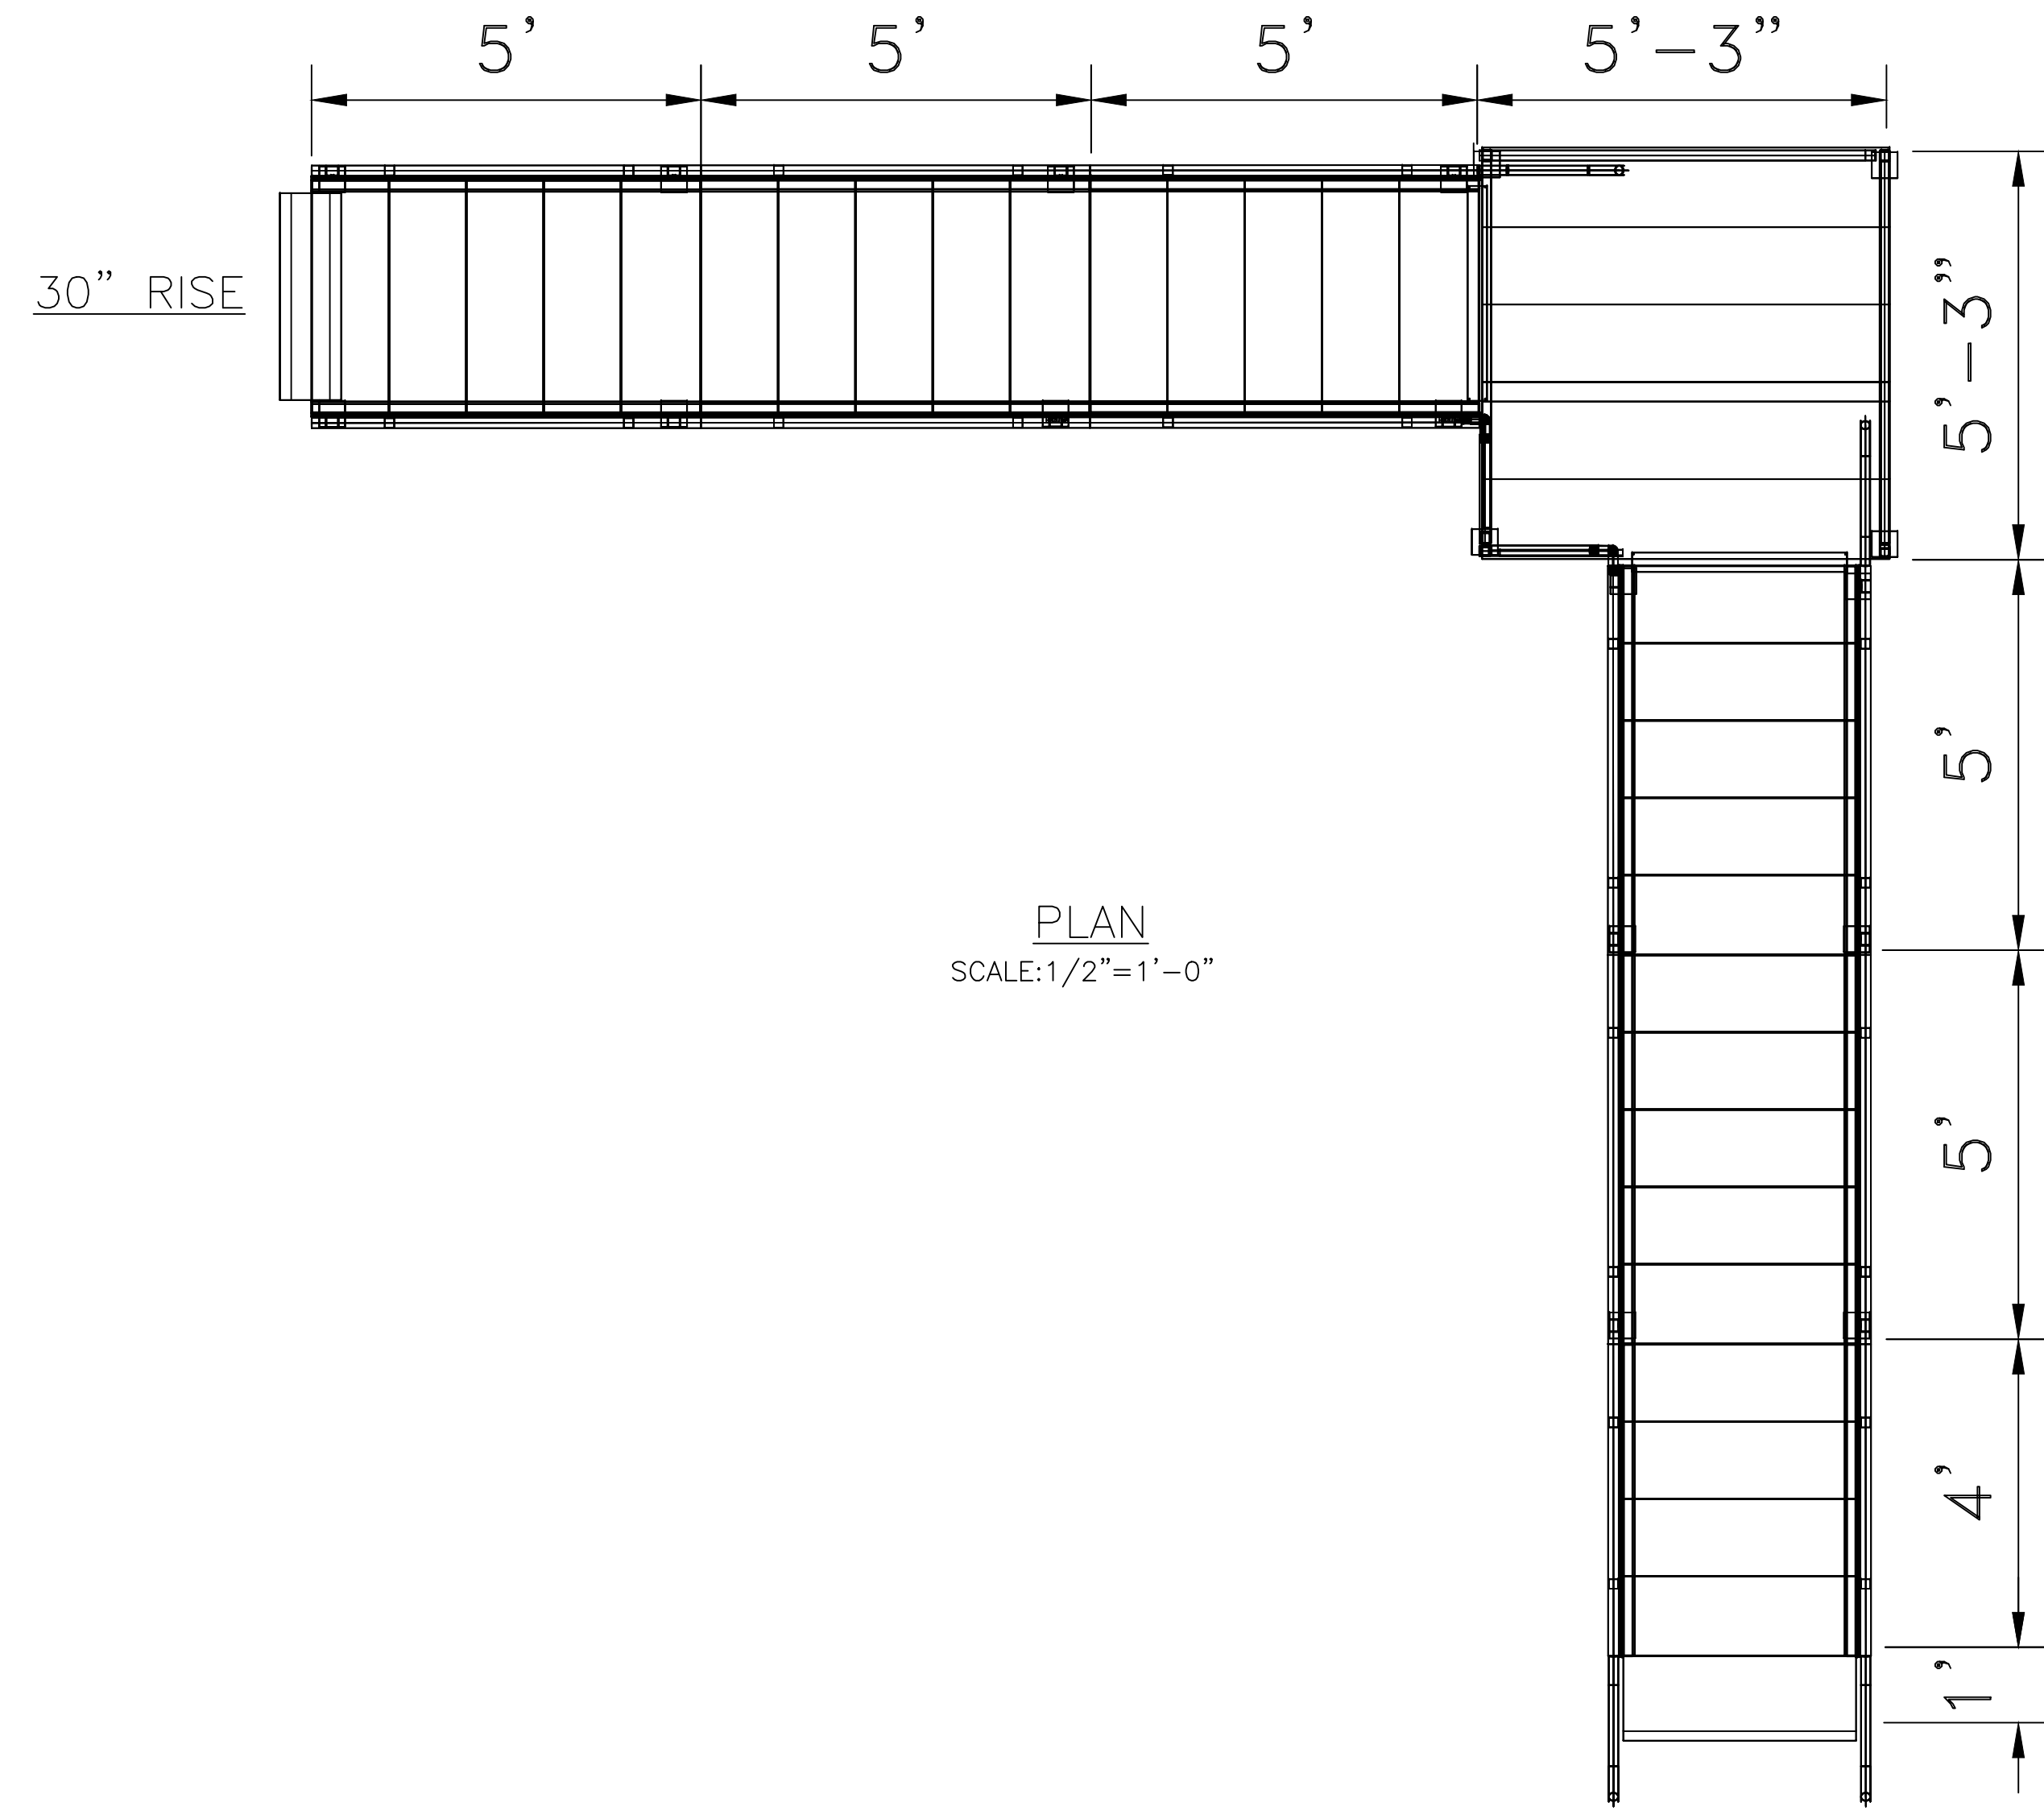

REVISIONS	BY

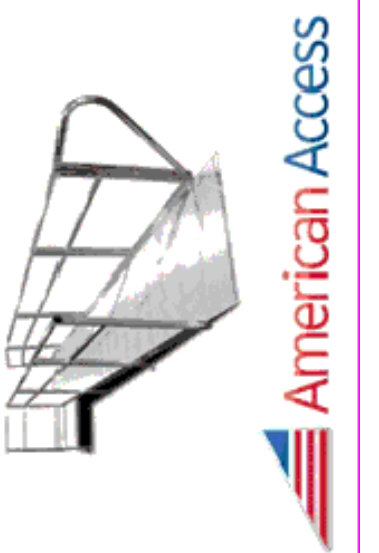

AMERICAN ACCESS INC.
 3150 STAGE POST DRIVE, SUITE 101
 BARTLETT, TN 38133
 888-790-9269 TOLL FREE
 866-734-7267 FAX
 WWW.AARAMPS.COM

WEBSITE PATRIOT TURN RAMP 30RISE
 30FEET RAMP PLAN AND ELEVATIONS

DRAWN
DC
 CHECKED
BC
 DATE
7.29.2020
 SCALE
 JOB NO.